




ALL TRIM APPROX. 1.30mm [.051"] ~16 ga

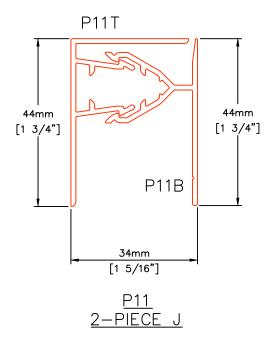


PROFILE DETAILS 10f3			
Fact Dissels	SCALE	NTS	DRAWING NUMBER
Fast Plank®	DATE	MAR2023	FPO 1
Systems	DRWN BY	HJ/DDG	170.1

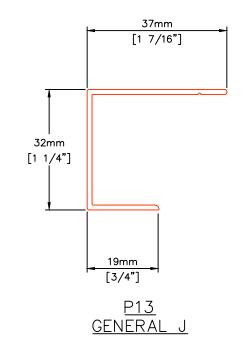

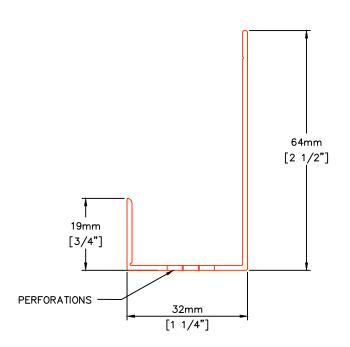



P41 PERFORATED STARTER J

ALL TRIM APPROX. 1.30mm [.051"] ~16 ga

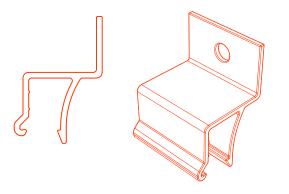


P22 PLANK CLIP

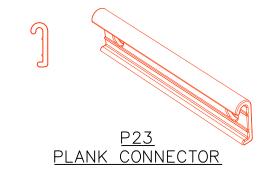


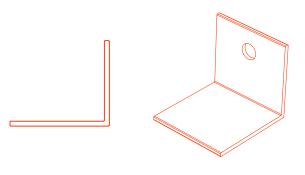


<u>P30</u> <u>PLANK BACKER</u>


PROFILE DETAILS 20f3				
Fast Dissels	SCALE	NTS	DRAWING NUMBER	
Fast Plank	DATE	MAR2023	FP0 2	
Systems	DRWN BY	HJ/DDG	1 1 7 0.2	

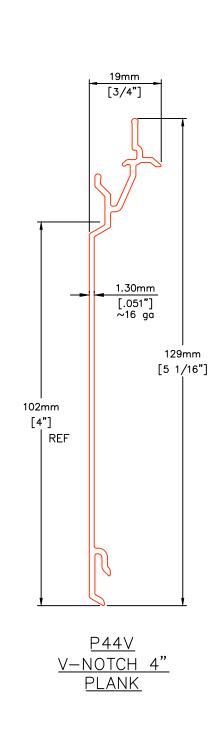

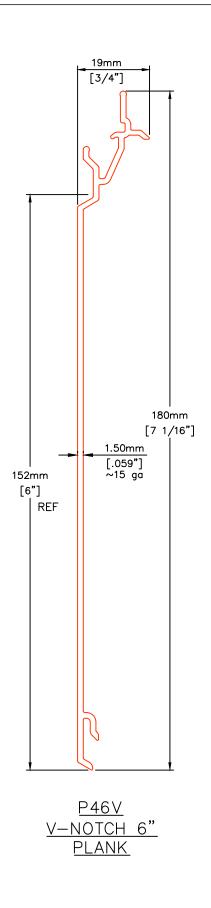


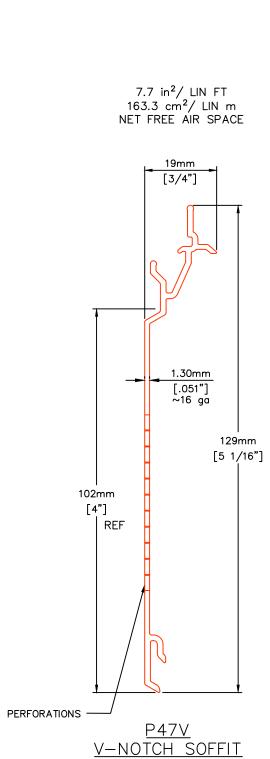

PLANK

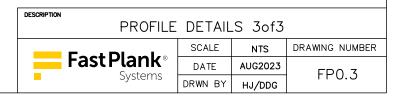



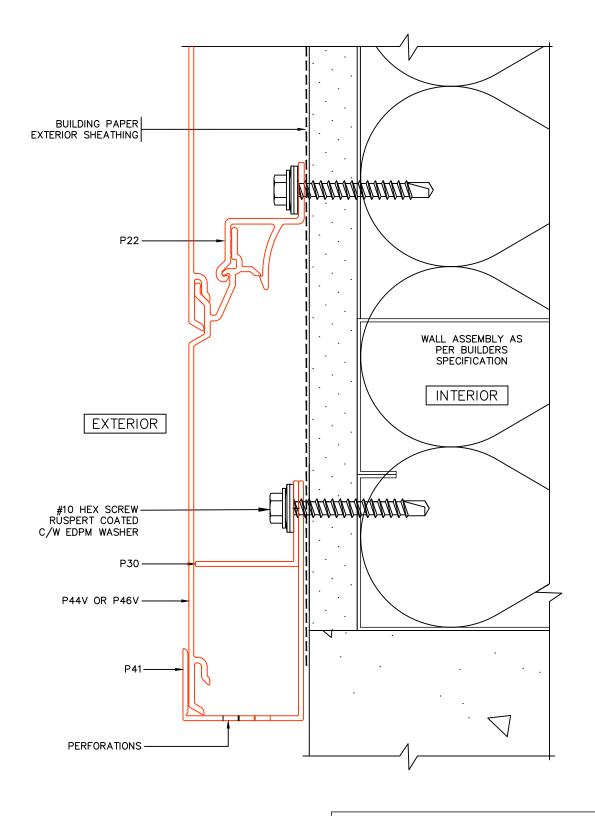

PERFORATED STARTER J TRIM


SCALE NTS DRAWING NUMBER


DATE MAR2023
DRWN BY HJ/DDG

PERFORATED STARTER J TRIM

SCALE NTS DRAWING NUMBER

FP1.1

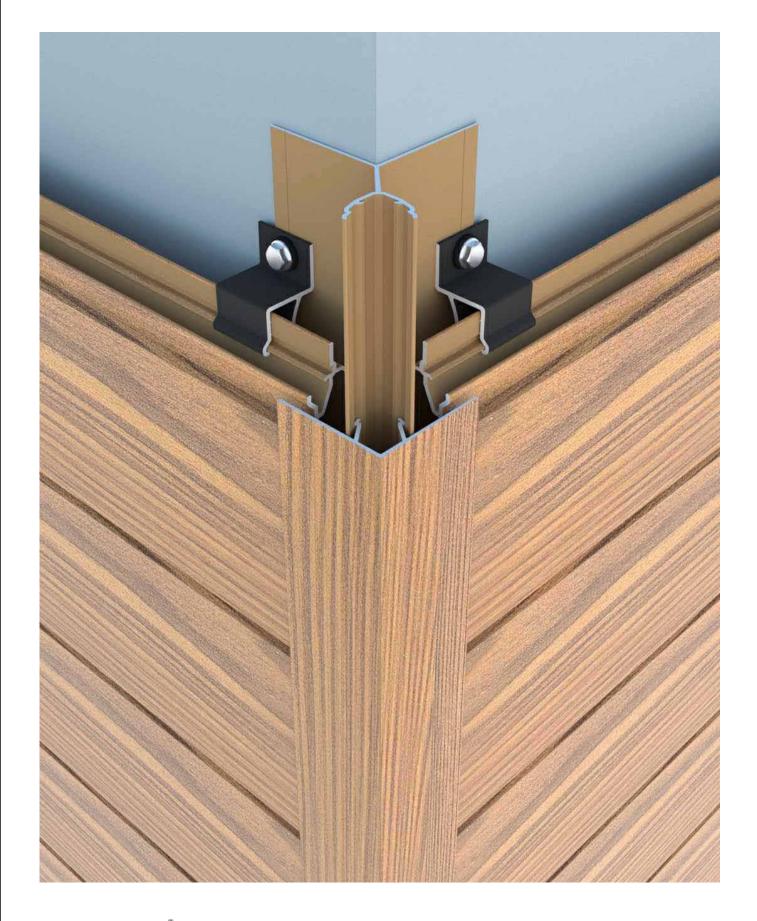

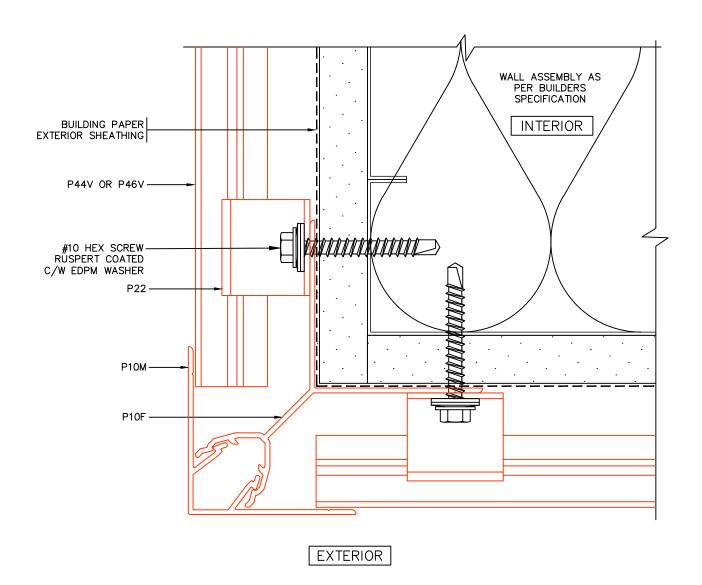

OUTSIDE CORNER TRIM

SCALE NTS DRAWING NUMBER

DATE MAR2023
DRWN BY HJ/DDG


DESCRIPTION


OUTSIDE CORNER TRIM

SCALE NTS DRAWING NUMBER

DATE HJ/DDG


FP1.2

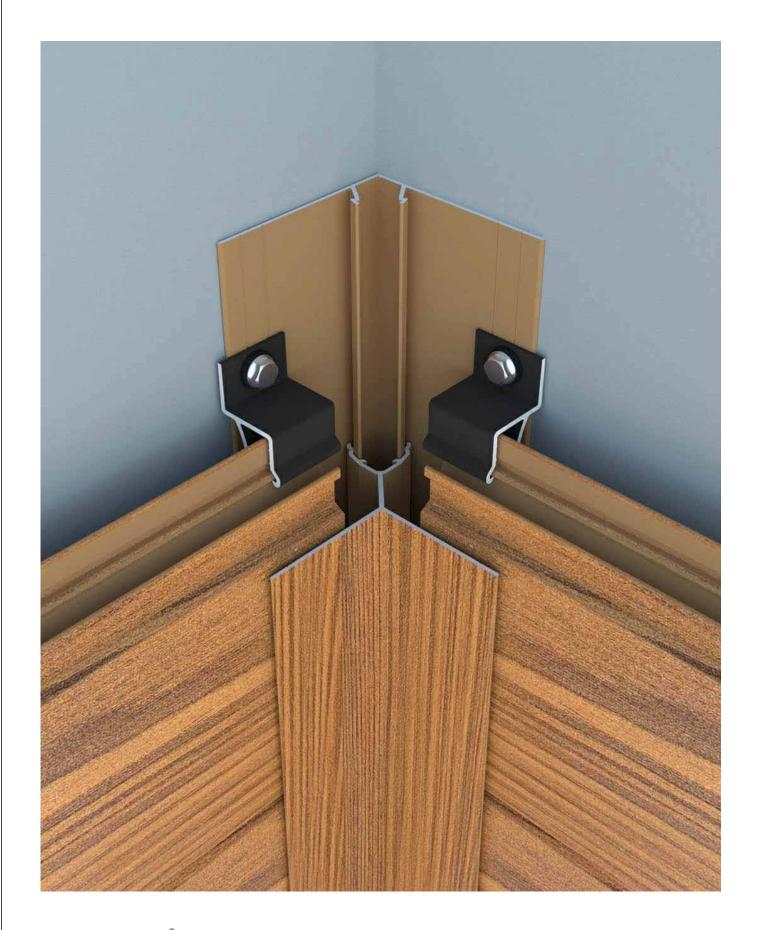

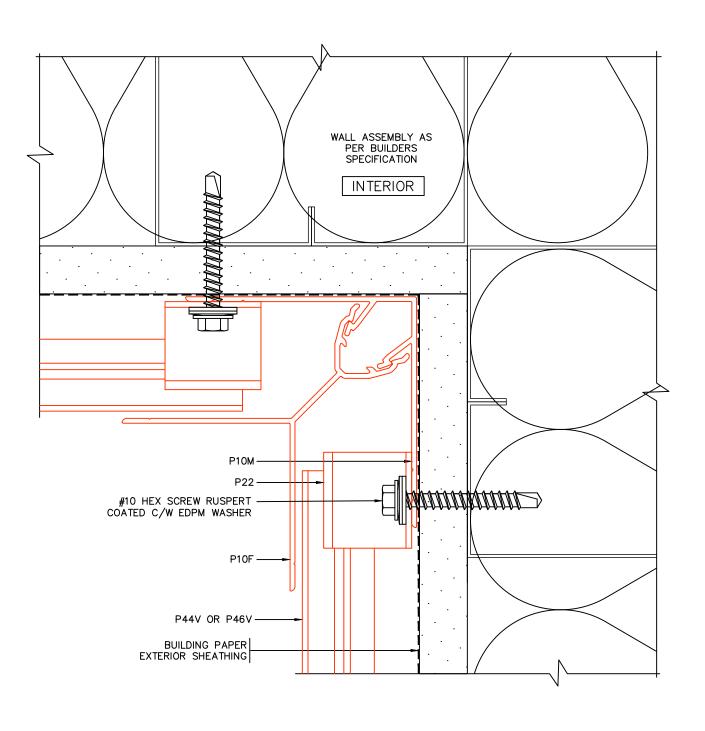


DESCRIPTION INSIDE	CORNE	R TRIM	
Fast Dissels	SCALE	NTS	DRAWING NUMBER
Fast Plank®	DATE	MAR2023	FP1.3
Systems	DRWN BY	HJ/DDG	1 1 1 . 3



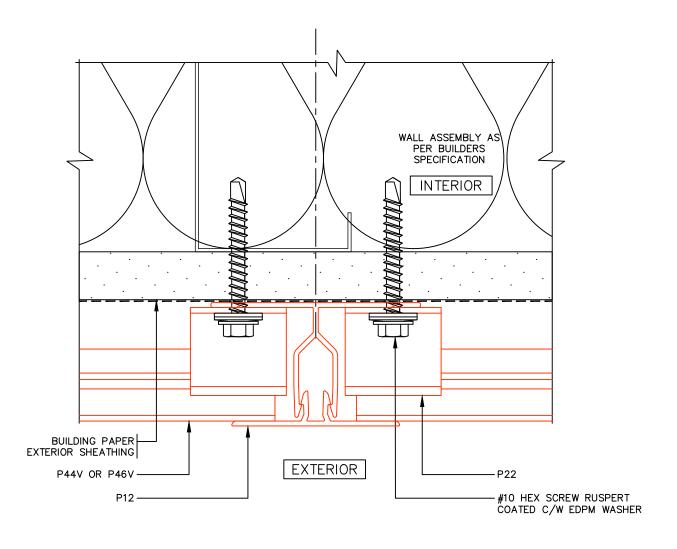

	DESCRIPTION 2—PIECE VERTICAL TRIM			
Ī	F Dii.	SCALE	NTS	DRAWING NUMBER
	Fast Plank®	DATE	MAR2023	FP1 4
	Systems	DRWN BY	HJ/DDG	



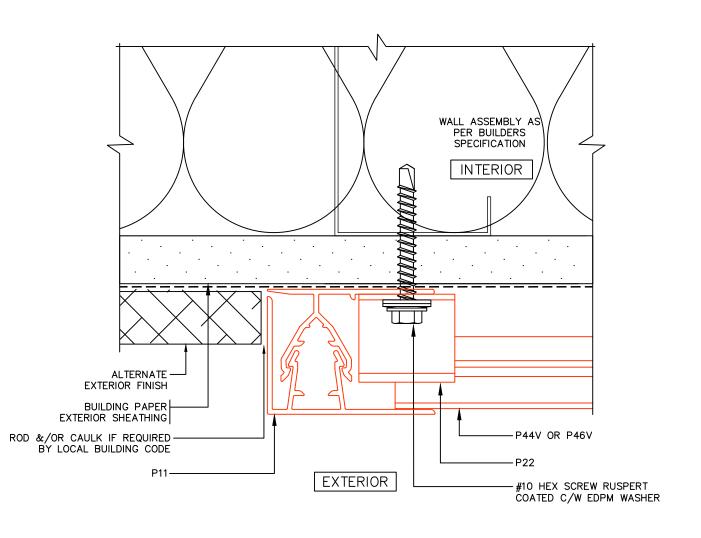

Past Plank
Systems


2-PIECE J VERTICAL TERMINATION

SCALE NTS DRAWING NUMBER

DATE MAR2023
DRWN BY HJ/DDG

FP1.5a



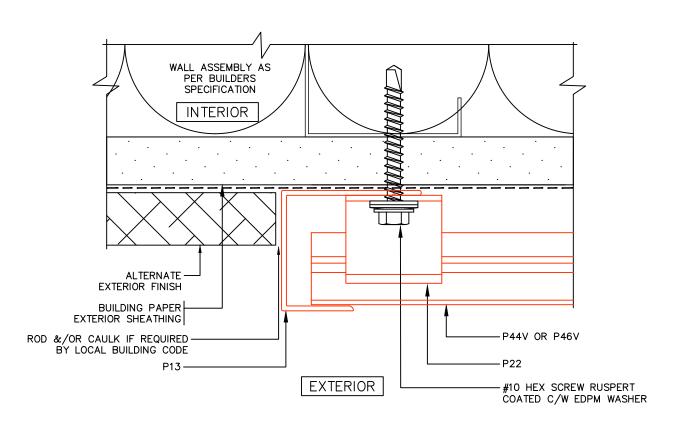

GENERAL J VERTICAL TERMINATION


SCALE NTS DRAWING NUMBER

DATE MAR2023
DRWN BY HJ/DDG

DESCRIPTION


FP1.5b



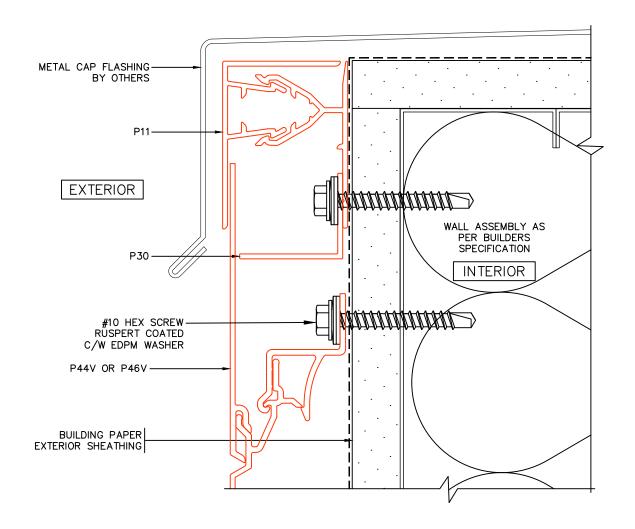


	DESCRIPTION 2—PIECE J PARAPET				
	Fast Plank®	SCALE	NTS	DRAWING NUMBER	
		DATE	MAR2023	FP1.6a	
	Systems	DRWN BY	HJ/DDG	FF1.00	



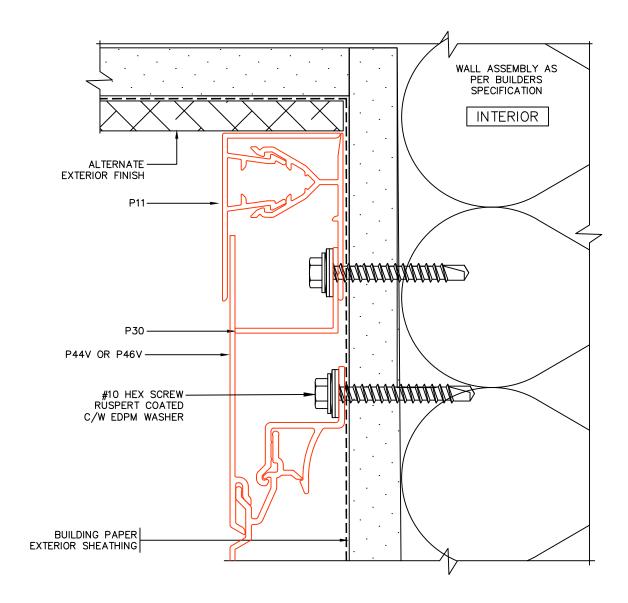

2-PIECE J SOFFIT TERMINATION				
E a l Dia al a	SCALE	NTS	DRAWING NUMBER	
Fast Plank®	DATE	MAR2023	FP1.6b	
Systems	DRWN BY	HJ/DDG	FF1.00	



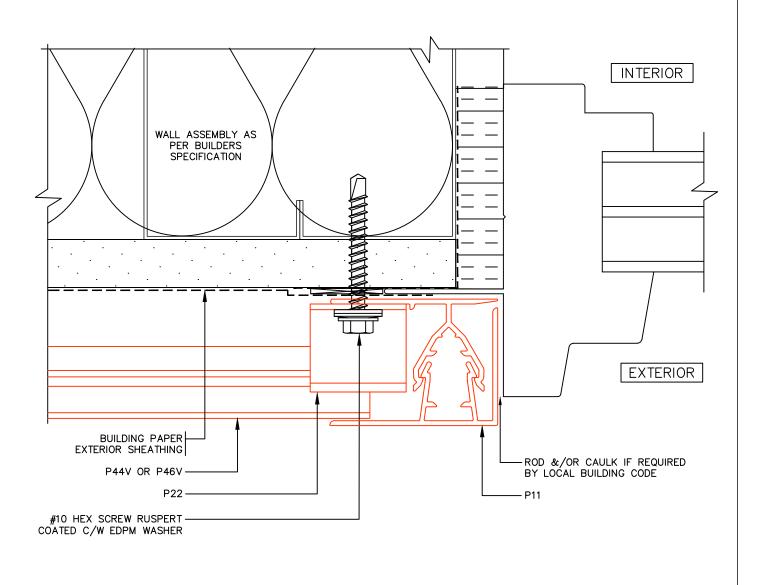

WINDOW JAMB w/ 2-PIECE J TRIM


SCALE NTS DRAWING NUMBER


DATE MAR2023
DRWN BY HJ/DDG

DESCRIPTION

DRAWING NUMBER

DATE MAR2023
FP2.1

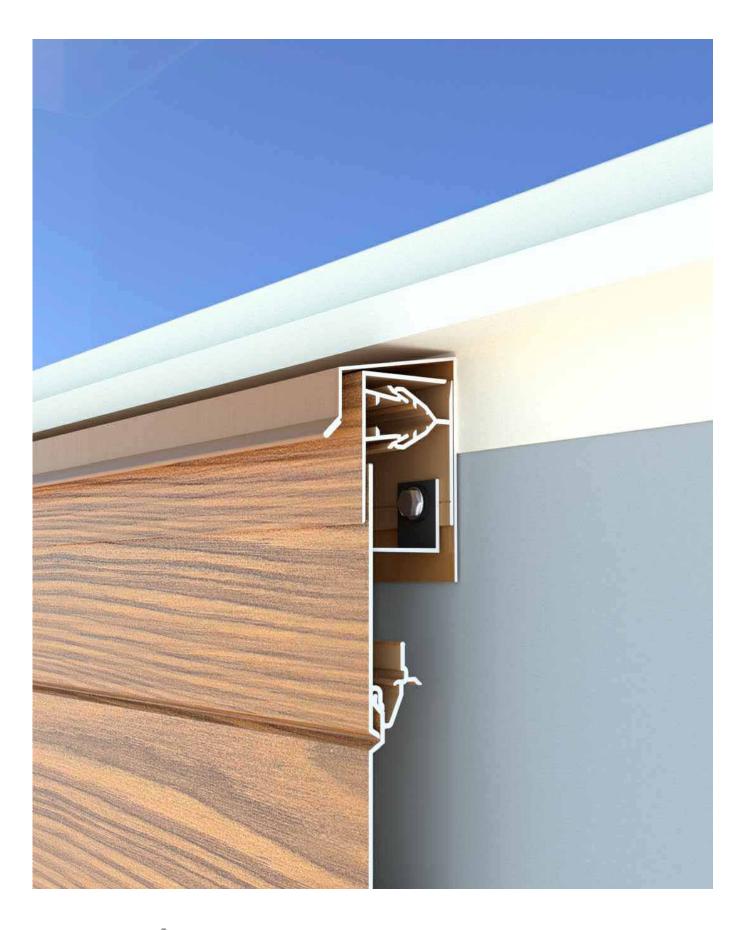

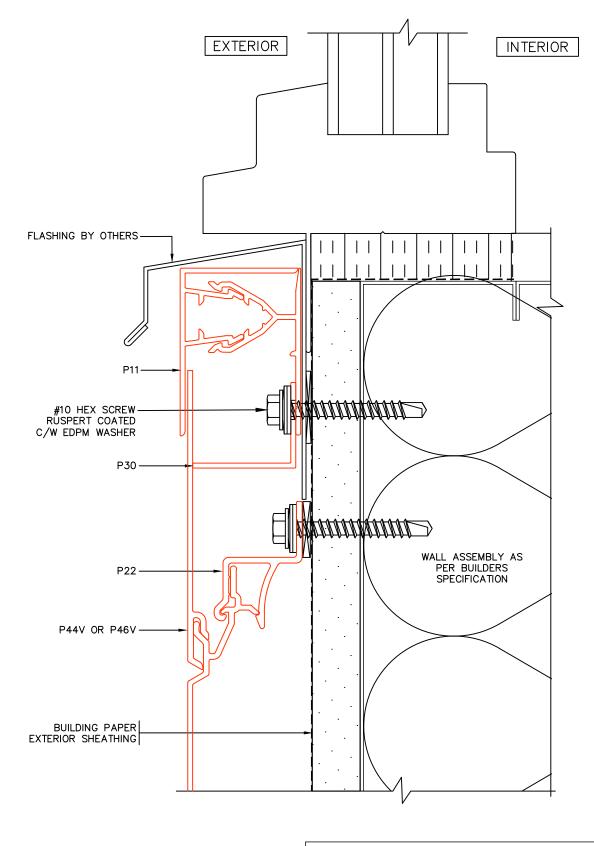

WINDOW SILL W/ 2-PIECE J TRIM


SCALE NTS DRAWING NUMBER


Fast Plank® Systems


DATE MAR2023

DRWN BY HJ/DDG

FP2.2

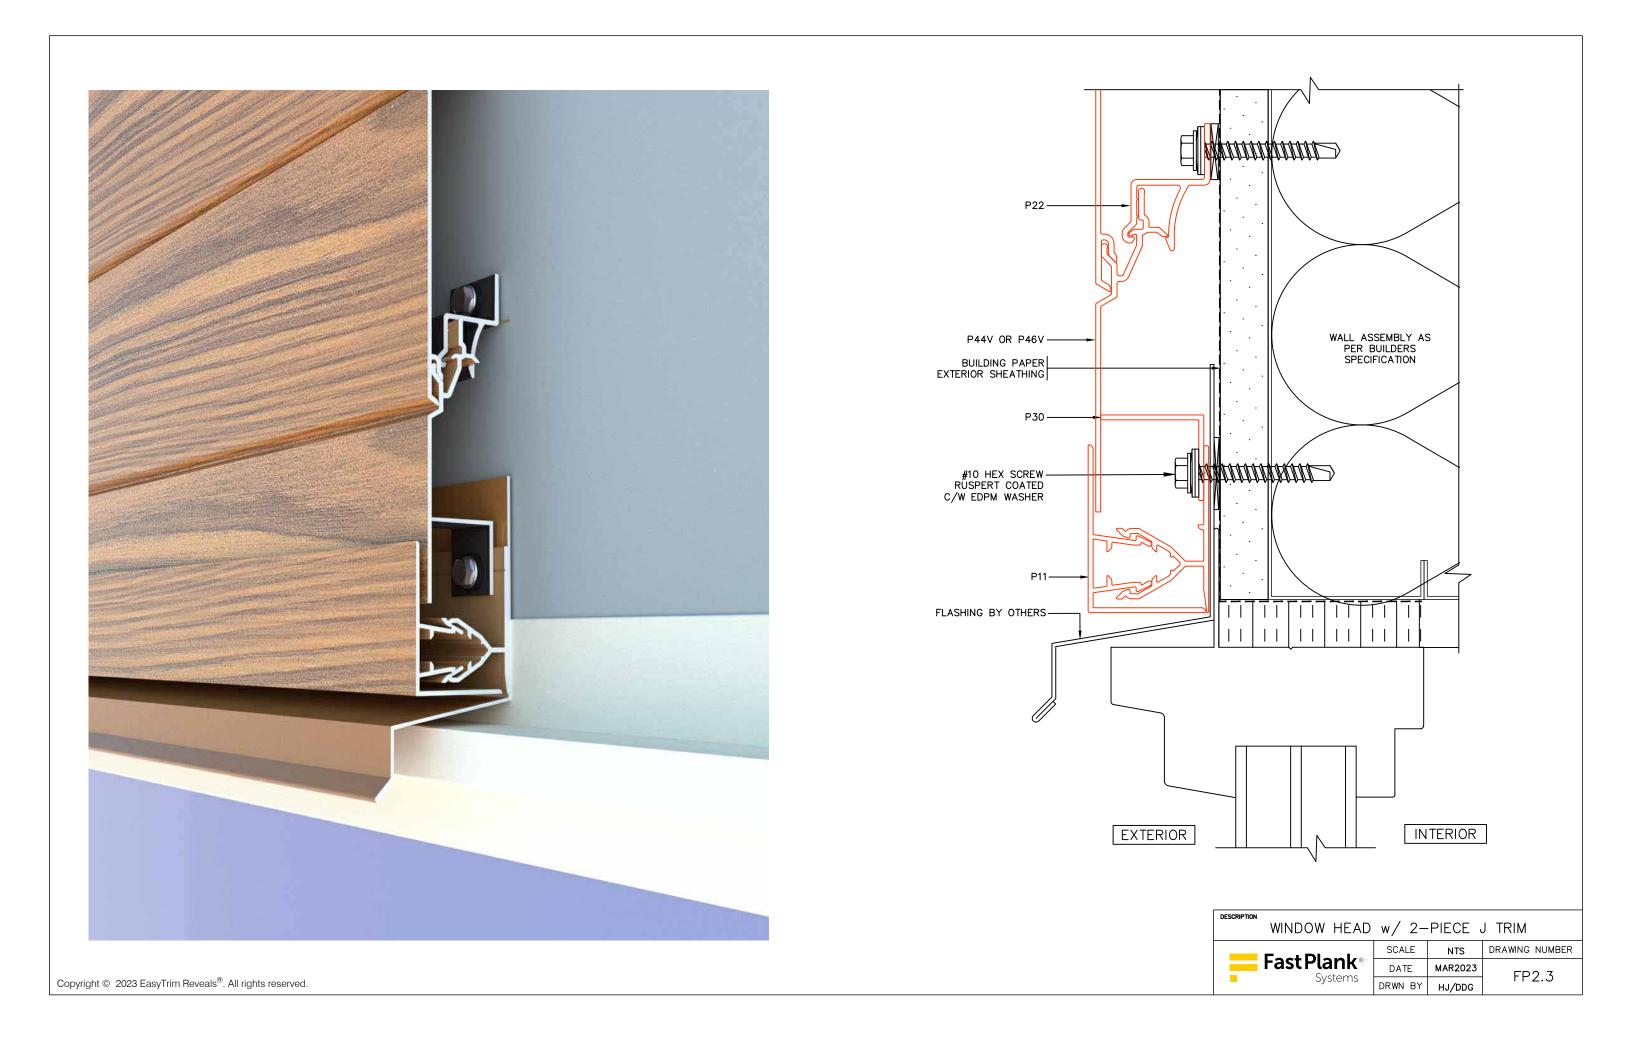

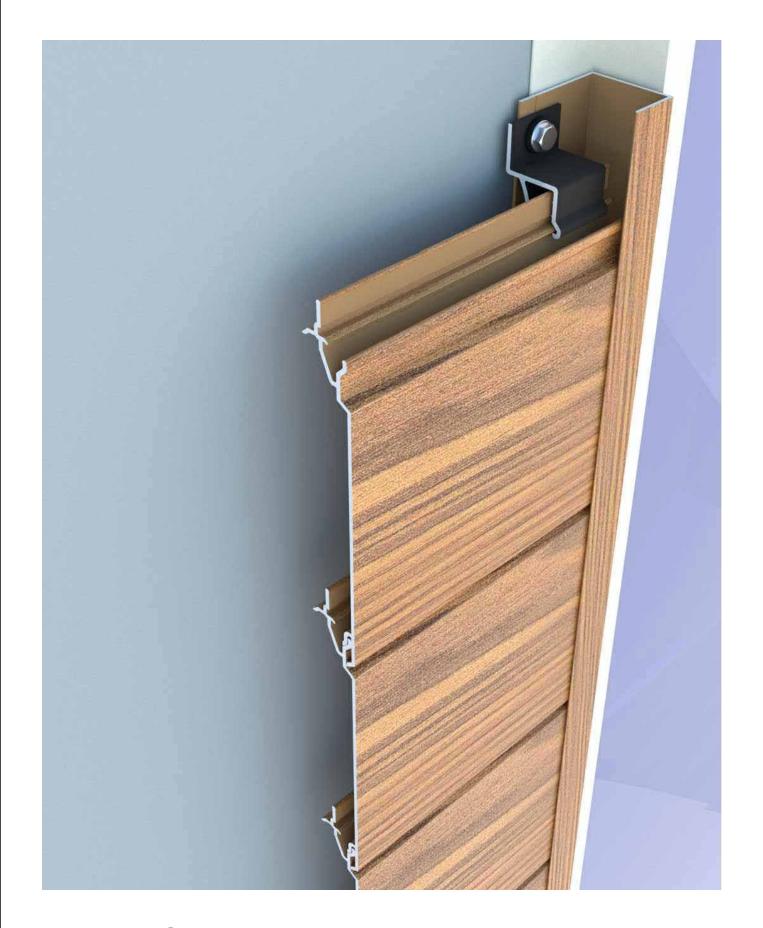

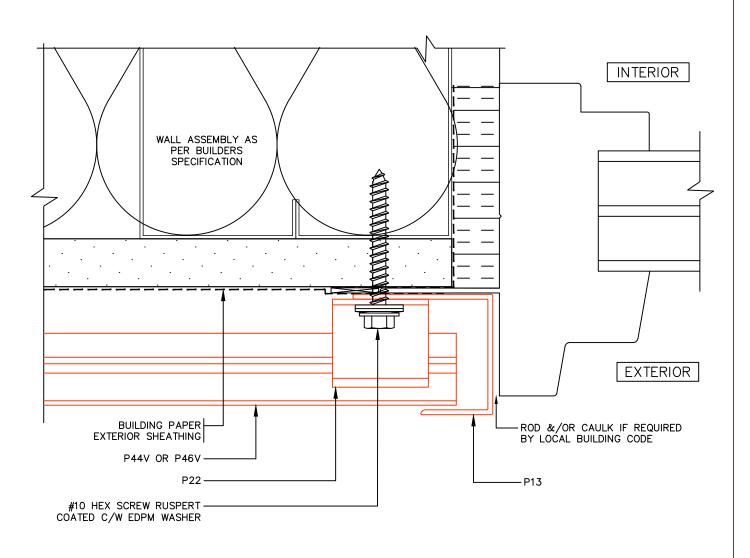



WINDOW JAMB W/ GENERAL J TRIM

SCALE NTS DRAWING NUMBER

DATE MAR2023
DRWN BY HJ/DDG

PP 2.4

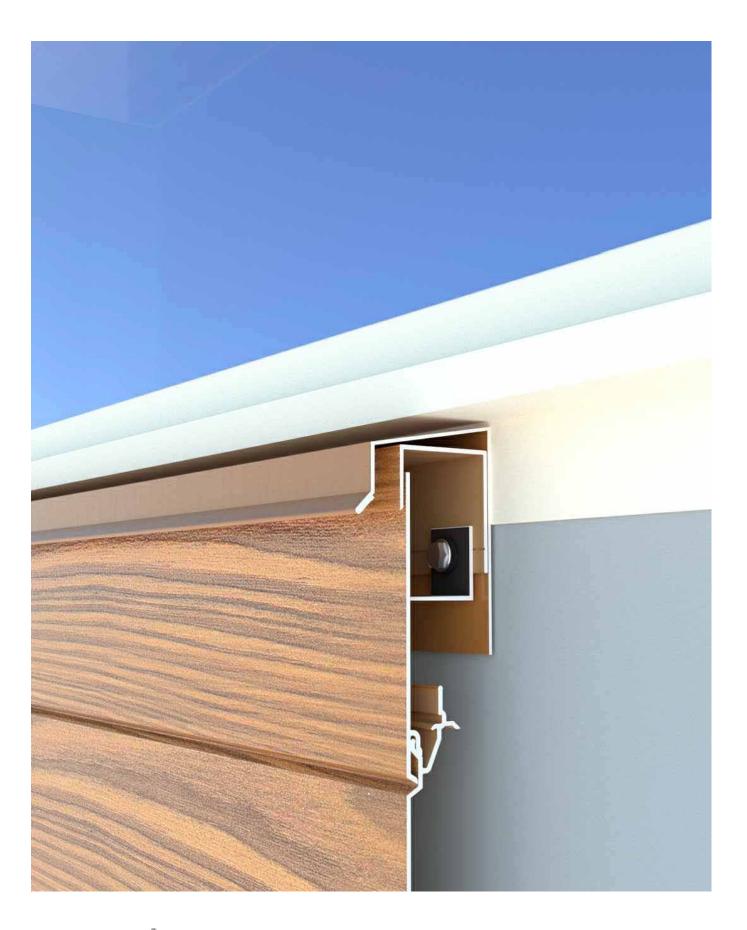

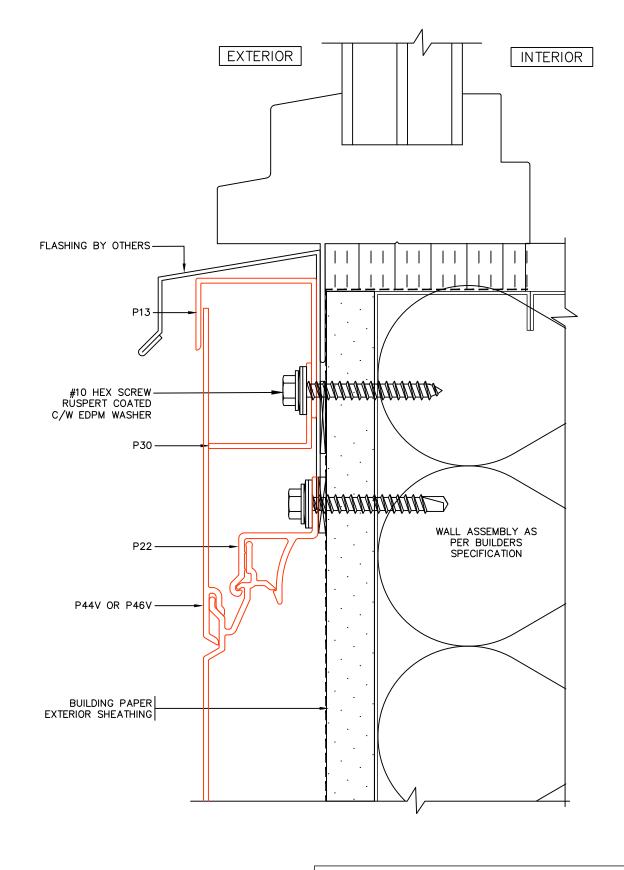

WINDOW SILL w/ GENERAL J TRIM

SCALE NTS DRAWING NUMBER


Fast Plank® Systems


DATE MAR2023


DRWN BY HJ/DDG

FP2.5



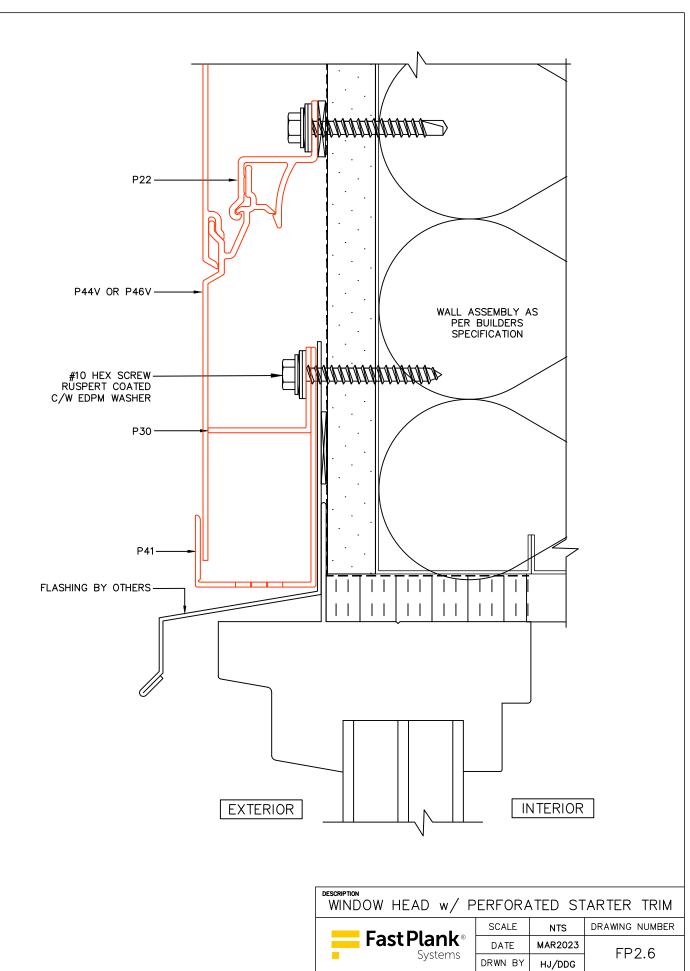

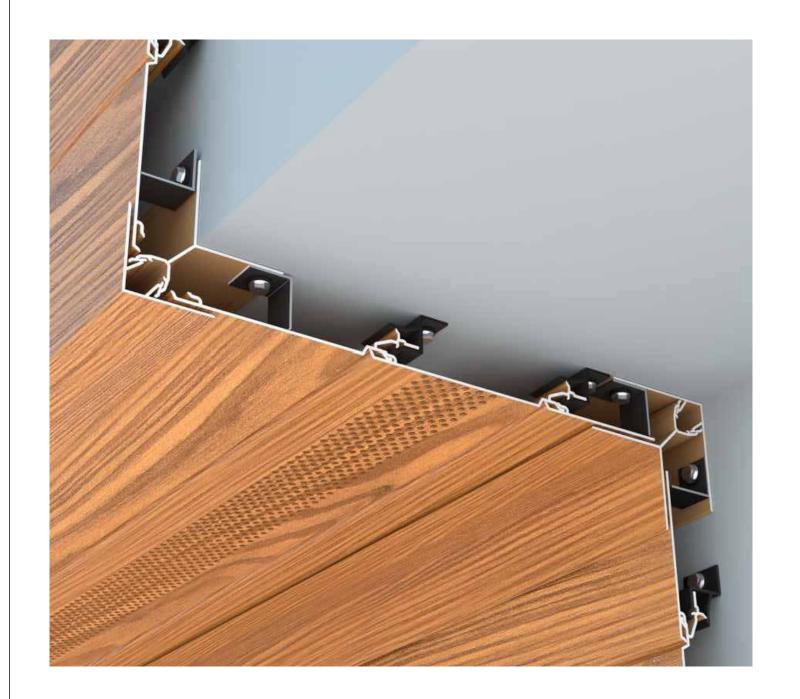

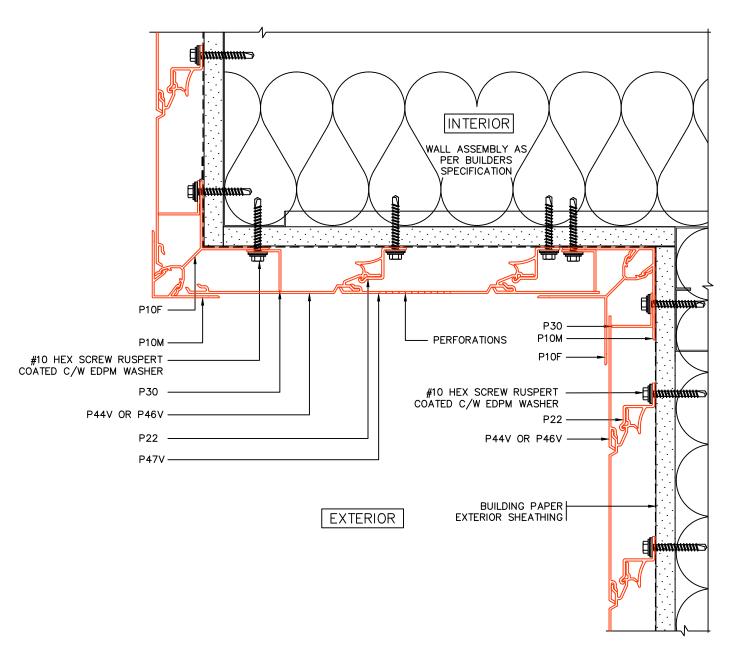

SOFFIT W/ INSIDE/OUTSIDE CORNER TRIM


Fast Plank®
Systems


SCALE NTS DRAWING NUMBER

DATE MAR2023

DRWN BY HJ/DDG

FP3.1

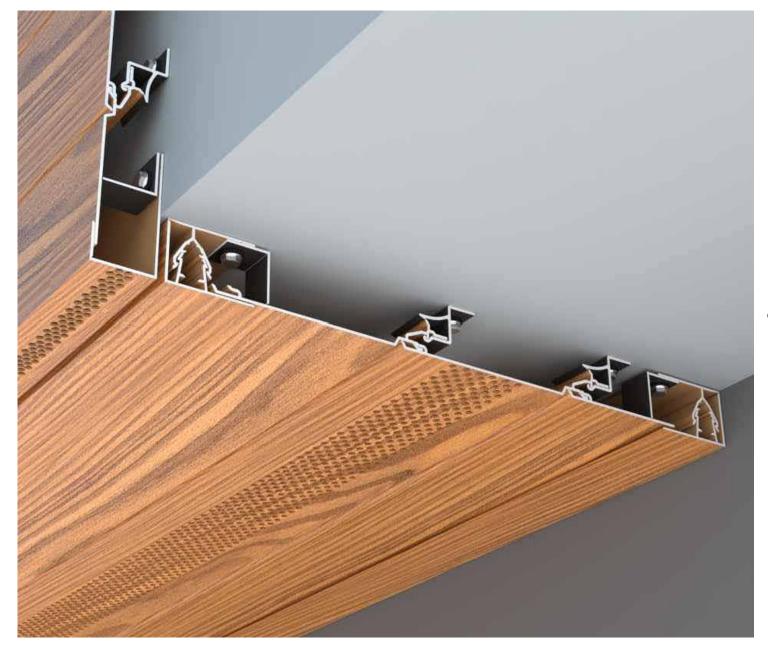

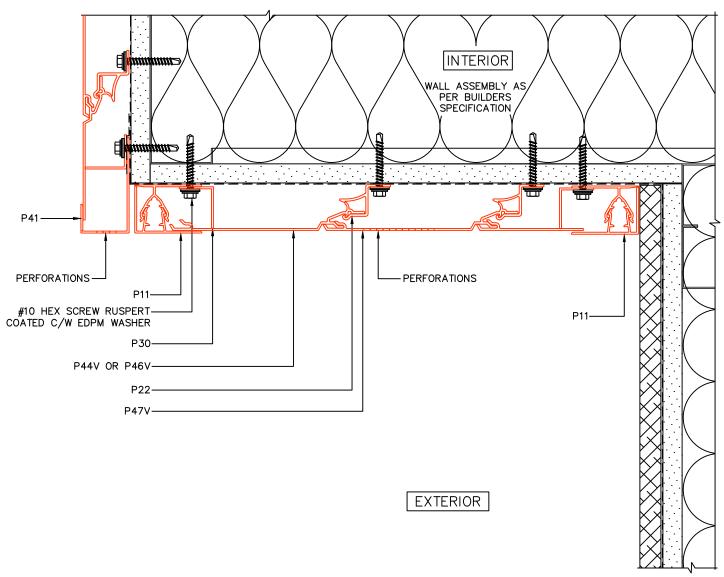


SOFFIT W/ INSIDE CORNER & 2-PIECE J TRIM


Fast Plank® Systems

 SCALE
 NTS
 DRAWING NUMBER

 DATE
 MAR2023

 DRWN BY
 HJ/DDG

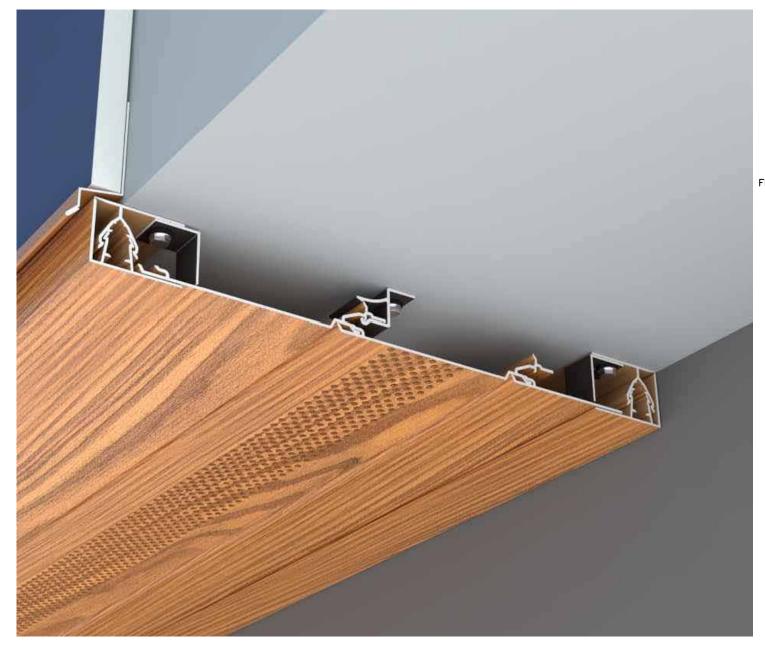

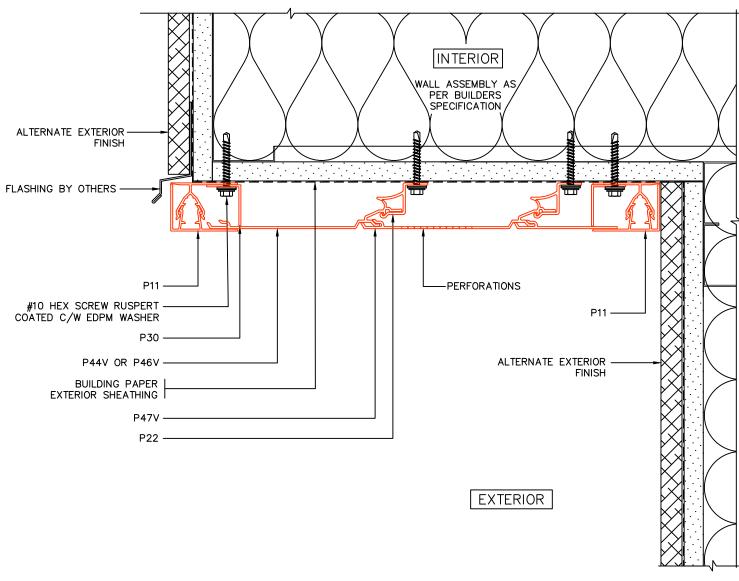


SOFFIT ONLY W/ 2-PIECE J TRIM

SCALE NTS DRAWING NUMBER

DATE MAR2023
DRWN BY HJ/DDG

DRWN BY HJ/DDG



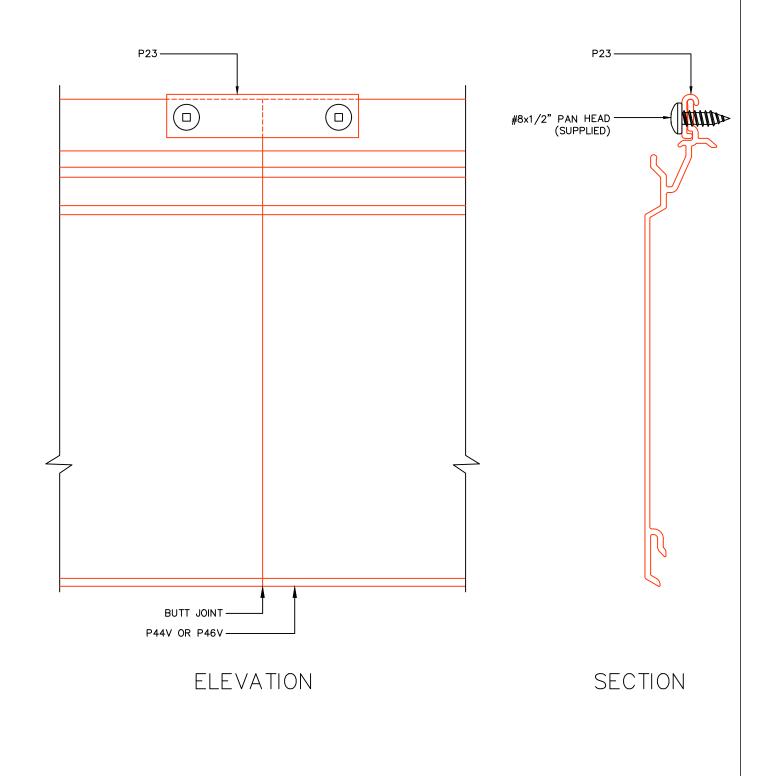

PLANK CONNECTOR @ BUTT JOINT

Fast Plank® Systems

SCALE NTS DRAWING NUMBER

DATE MAR2023

DRWN BY HJ/DDG

FP4.1