



| PAGE NUMBER | DRAWING NAME                          |
|-------------|---------------------------------------|
| QP0.0       | REVEAL & STREAMLINE SERIES TITLE PAGE |
| QP0.1       | REVEAL 10 SERIES                      |
| QP0.2       | REVEAL 20 & 30 SERIES                 |
| QP0.3       | REVEAL 40 & 50 & 60 SERIES            |
| QP0.4       | REVEAL 70 SERIES                      |
| QP0.5       | STREAMLINE 10 SERIES                  |
| QP0.6       | STREAMLINE 20 & 30 SERIES             |
| QP0.7       | STREAMLINE 40 & 50 & 60 SERIES        |
| QP0.8       | STREAMLINE 70 SERIES                  |
| QP1.1       | REVEAL PERIMETER STARTER DETAIL       |
| QP1.2       | STREAMLINE PERIMETER STARTER DETAIL   |
| QP1.3       | REVEAL HORIZONTAL MAINBODY DETAIL     |
| QP1.4       | STREAMLINE HORIZONTAL MAINBODY DETAIL |
| QP1.5       | REVEAL VERTICAL MAINBODY DETAIL       |
| QP1.6       | STREAMLINE VERTICAL MAINBODY DETAIL   |
| QP1.7       | REVEAL PARAPET TERMINATION DETAIL     |
| QP1.8       | STREAMLINE PARAPET TERMINATION DETAIL |
| QP1.9       | REVEAL SOFFIT TERMINATION DETAIL      |
| QP1.10      | STREAMLINE SOFFIT TERMINATION DETAIL  |
| QP1.11      | REVEAL CORNER TERMINATION DETAIL      |
| QP1.12      | STREAMLINE CORNER TERMINATION DETAIL  |

|        |                                              |
|--------|----------------------------------------------|
| QP1.13 | REVEAL VERTICAL TERMINATION DETAIL           |
| QP1.14 | STREAMLINE VERTICAL TERMINATION DETAIL       |
| QP2.1  | REVEAL (PROJECTING) WINDOW HEAD DETAIL       |
| QP2.2  | STREAMLINE (PROJECTING) WINDOW HEAD DETAIL   |
| QP2.3  | REVEAL (PROJECTING) WINDOW SILL DETAIL       |
| QP2.4  | STREAMLINE (PROJECTING) WINDOW SILL DETAIL   |
| QP2.5  | REVEAL (PROJECTING) WINDOW JAMB DETAIL       |
| QP2.6  | STREAMLINE (PROJECTING) WINDOW JAMB DETAIL   |
| QP3.1  | REVEAL SOFFIT DETAIL                         |
| QP3.2  | STREAMLINE SOFFIT DETAIL                     |
| QP3.3  | REVEAL 91-QPS SOFFIT DETAIL                  |
| QP3.4  | OUTSIDE CORNER DETAIL                        |
| QP3.5  | INSIDE CORNER DETAIL                         |
| QP3.6  | REVEAL MULTI-ANGLE INSIDE CORNER DETAIL      |
| QP3.7  | STREAMLINE MULTI-ANGLE INSIDE CORNER DETAIL  |
| QP3.8  | REVEAL MULTI-ANGLE OUTSIDE CORNER DETAIL     |
| QP3.9  | STREAMLINE MULTI-ANGLE OUTSIDE CORNER DETAIL |
| QP4.1  | GENERAL J TRIM DETAIL                        |
| QP4.2  | PANEL STIFFENER DETAIL                       |
| QP4.3  | 1-PIECE J TERMINATION DETAIL                 |

| DESCRIPTION   |         |          |                             |
|---|---------|----------|-----------------------------|
| REVEAL & STREAMLINE SERIES TITLE PAGE                                                                                          |         |          |                             |
|  <b>QuickPanel<sup>®</sup></b><br>Systems | SCALE   | NTS      | DRAWING NUMBER<br><br>QP0.0 |
|   | DATE    | JUNE2026 |                             |
|   | DRWN BY | RD       |                             |





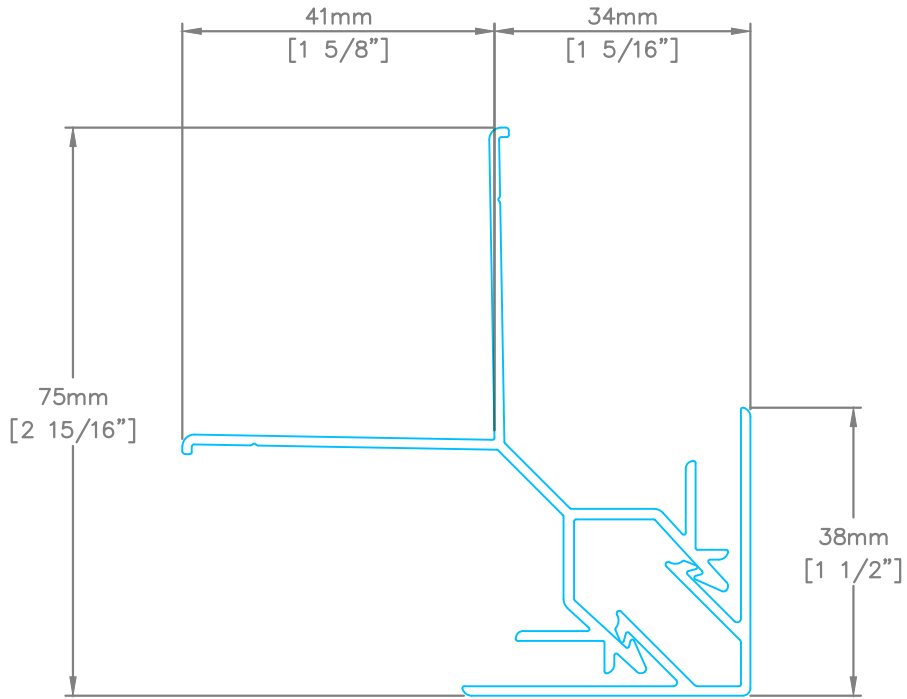


10-QP-R





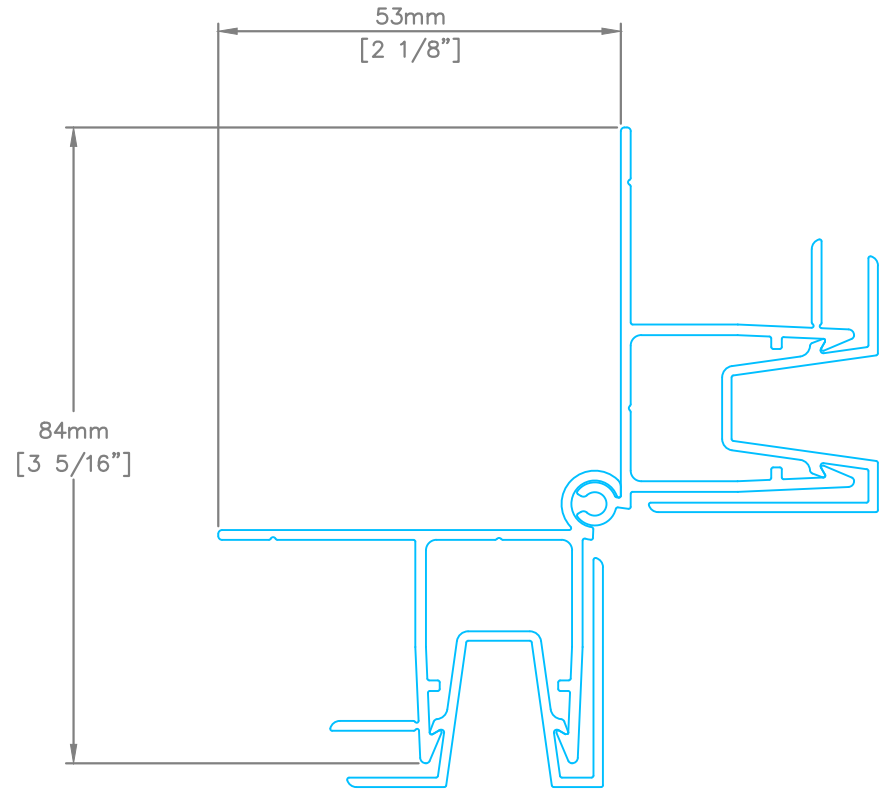


11-QP-R

| DESCRIPTION   |         |          |                |
|---|---------|----------|----------------|
| REVEAL – 10 SERIES                                                                                                 |         |          |                |
|  <b>QuickPanel</b><br>Systems | SCALE   | NTS      | DRAWING NUMBER |
|   | DATE    | JUNE2026 | QP0.1          |
|   | DRWN BY | RD       |                |

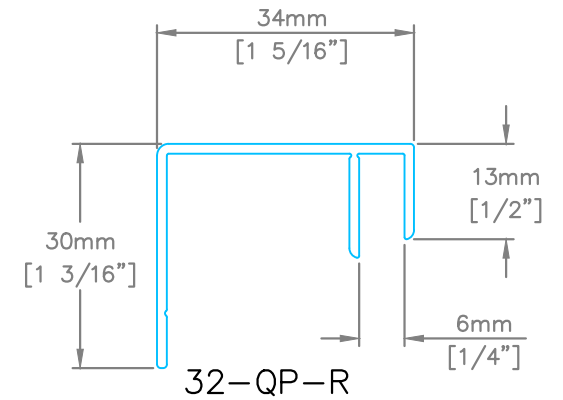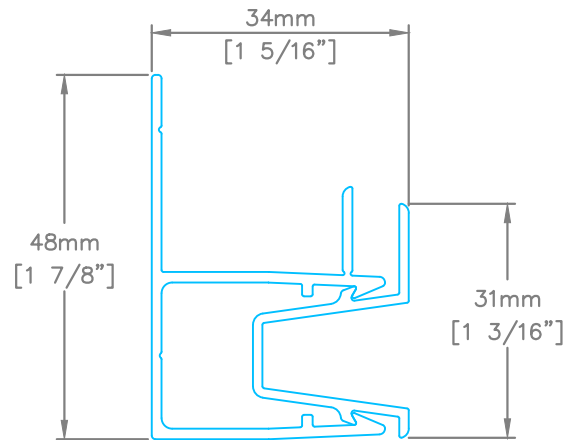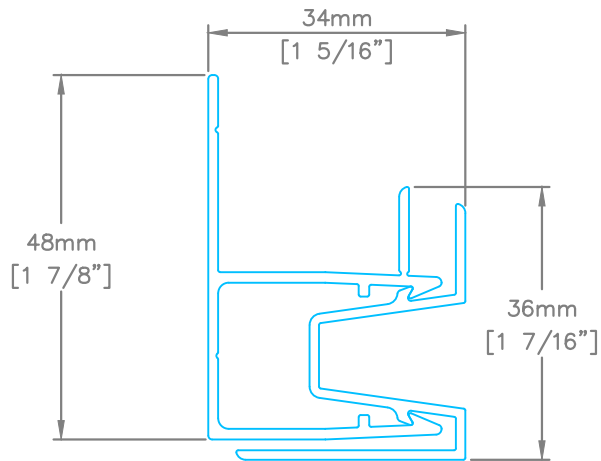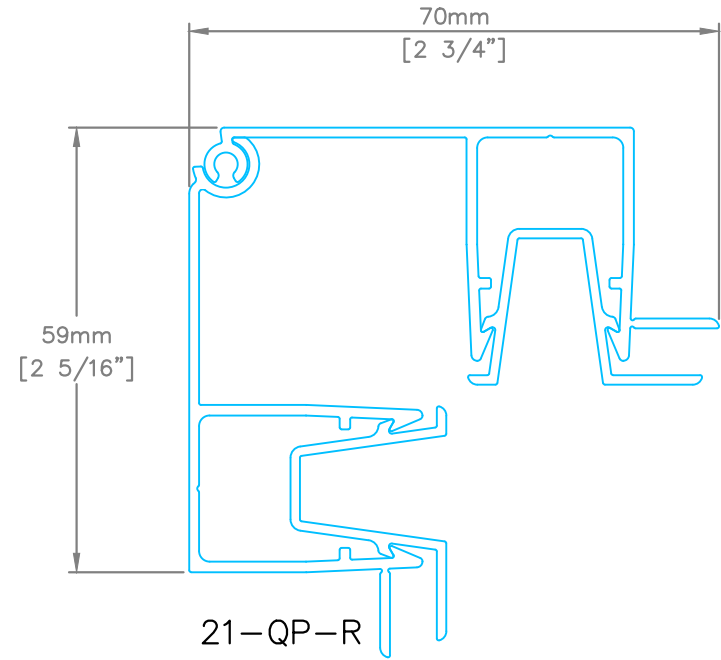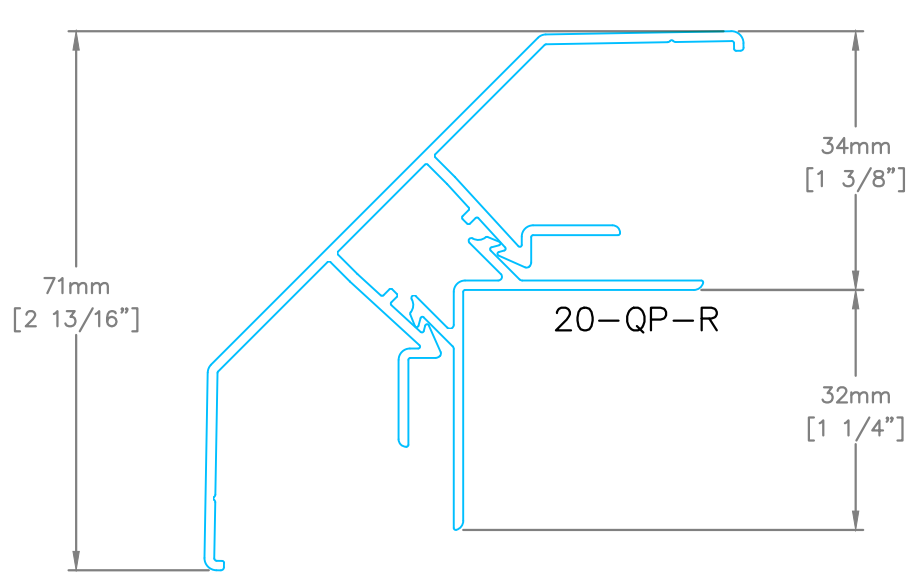

| DESCRIPTION   |         |          |                |
|---|---------|----------|----------------|
| REVEAL – 20 & 30 SERIES                                                                                             |         |          |                |
|  <b>QuickPanel®</b><br>Systems | SCALE   | NTS      | DRAWING NUMBER |
|   | DATE    | JUNE2026 | QP0.2          |
|   | DRWN BY | RD       |                |

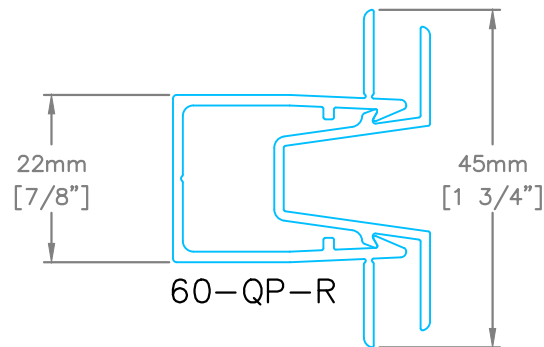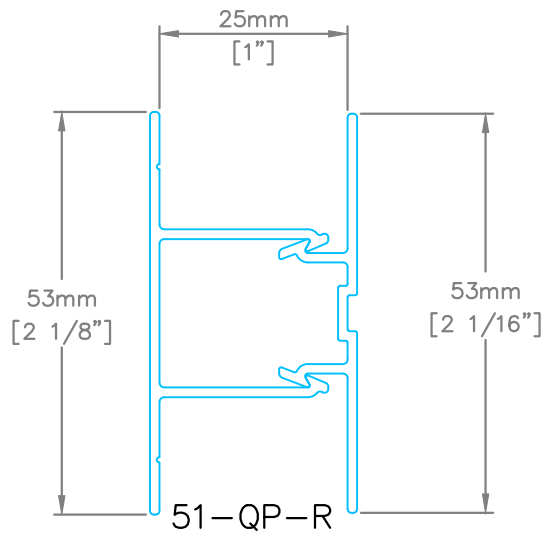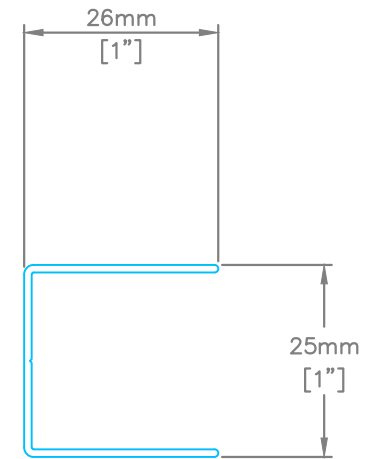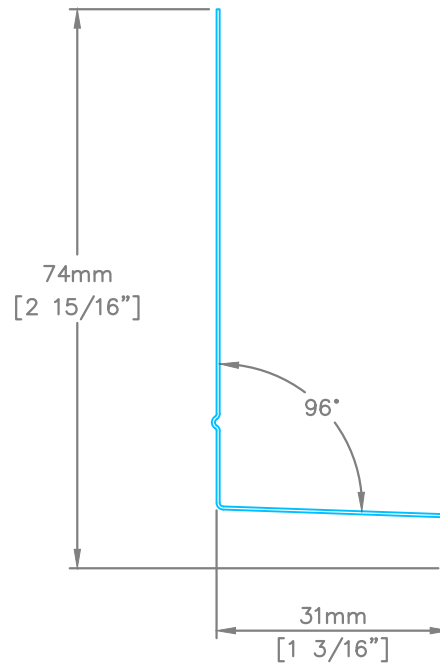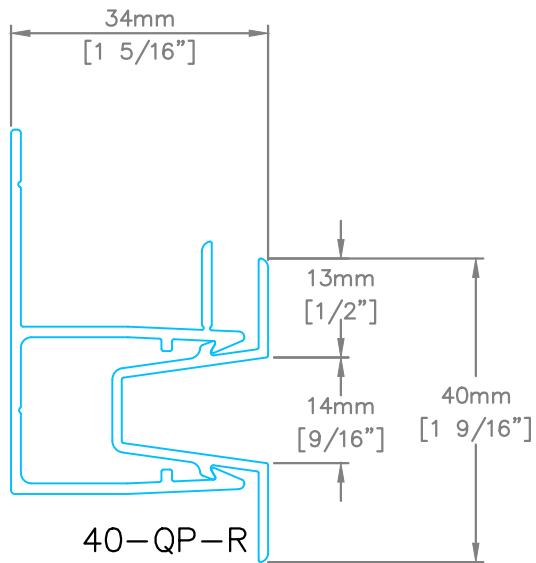




41-QP-R

50-QP-R


60-QP-R

51-QP-R


| DESCRIPTION   |         |          |                |
|---|---------|----------|----------------|
| REVEAL – 40 & 50 & 60 SERIES                                                                                                   |         |          |                |
|  <b>QuickPanel<sup>®</sup></b><br>Systems | SCALE   | NTS      | DRAWING NUMBER |
|   | DATE    | JUNE2026 | QP0.3          |
|   | DRWN BY | RD       |                |

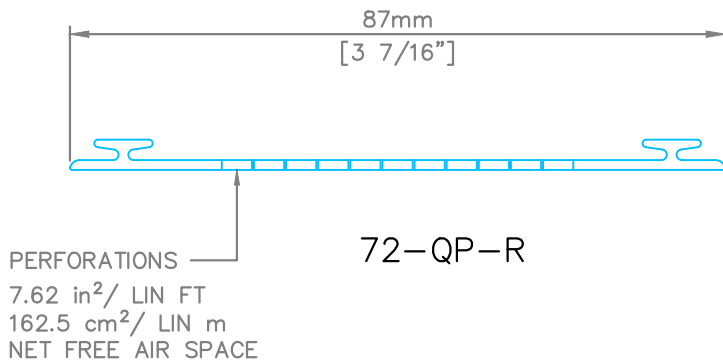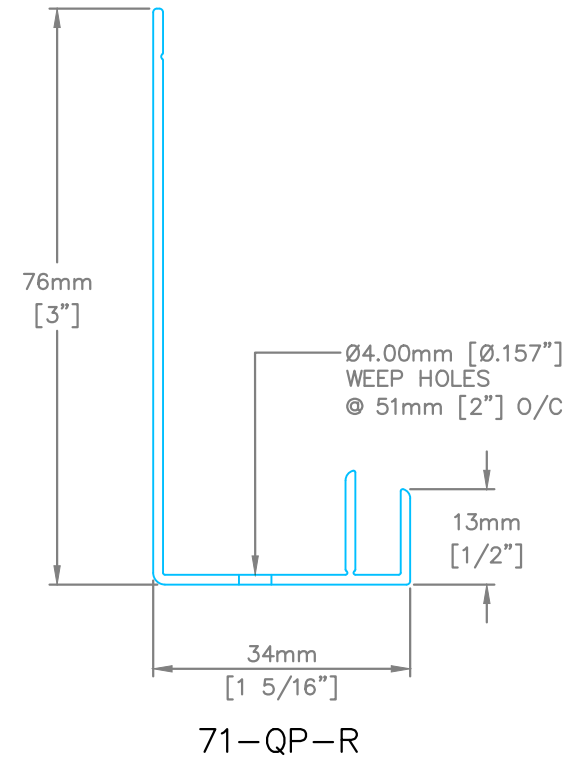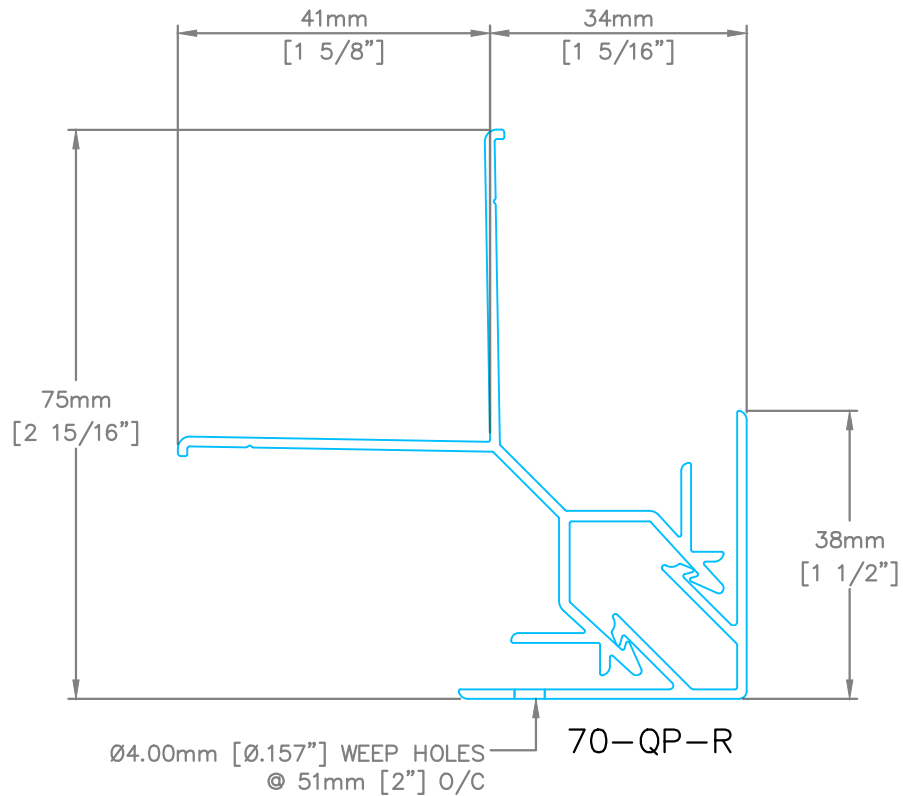

| DESCRIPTION   |         |         |                |
|---|---------|---------|----------------|
| REVEAL – 70 SERIES   |         |         |                |
|  <b>QuickPanel<sup>®</sup></b><br>Systems | SCALE   | NTS     | DRAWING NUMBER |
|   | DATE    | MAR2025 | QP0.4          |
|   | DRWN BY | RD      |                |





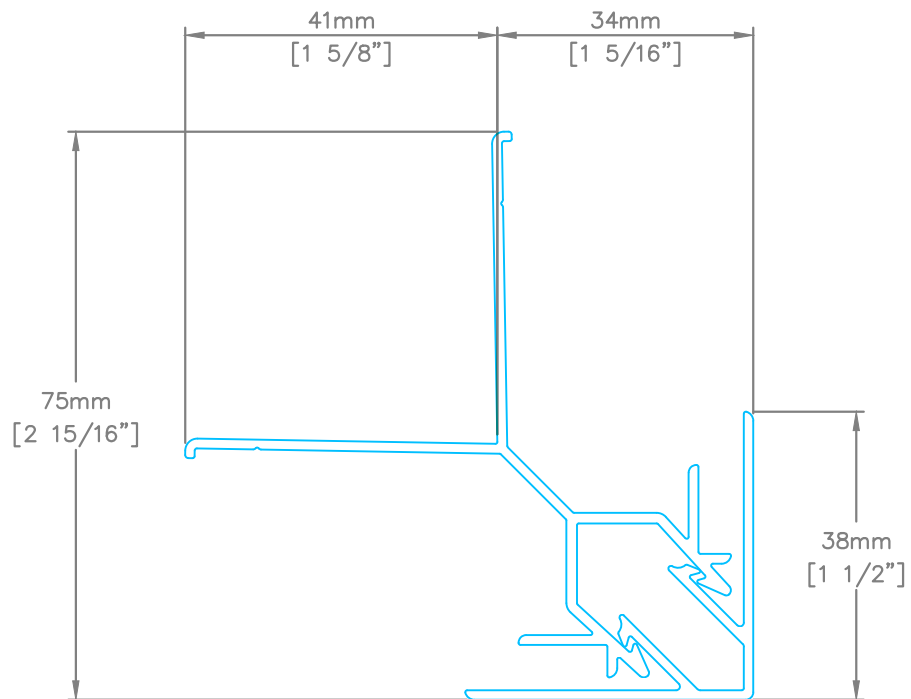


10-QP-S

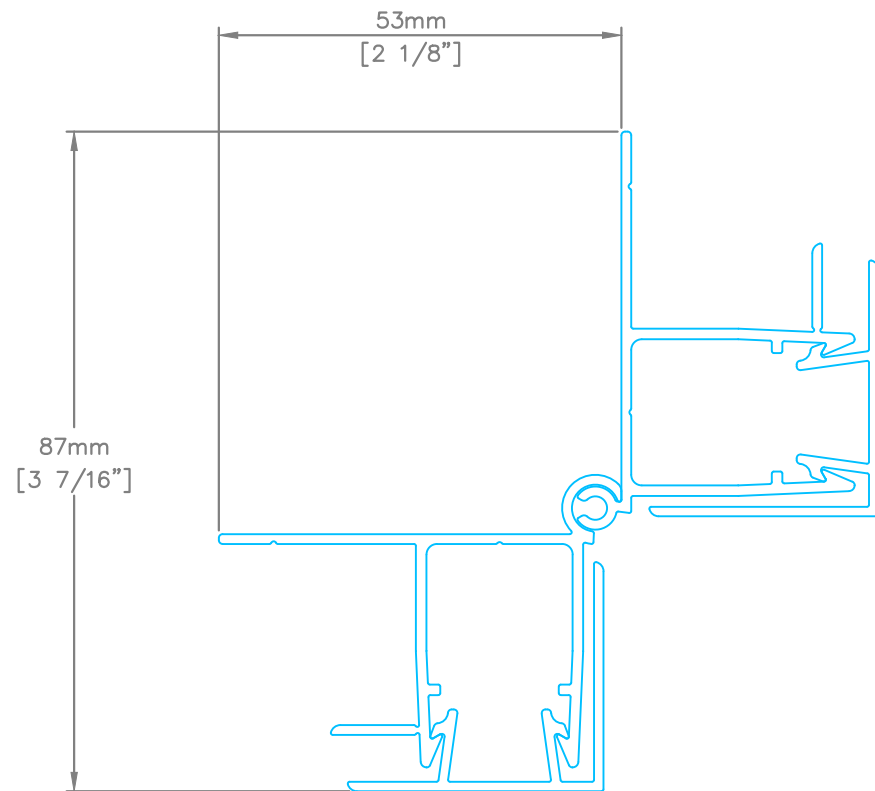

11-QP-S






| DESCRIPTION   |         |          |                |
|---|---------|----------|----------------|
| STREAMLINE – 10 SERIES                                                                                             |         |          |                |
|  <b>QuickPanel</b><br>Systems | SCALE   | NTS      | DRAWING NUMBER |
|   | DATE    | JUNE2026 | QP0.5          |
|   | DRWN BY | RD       |                |

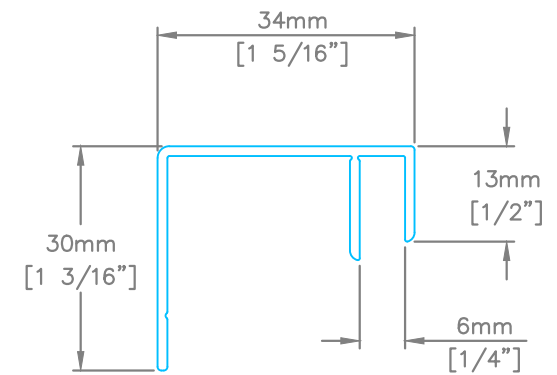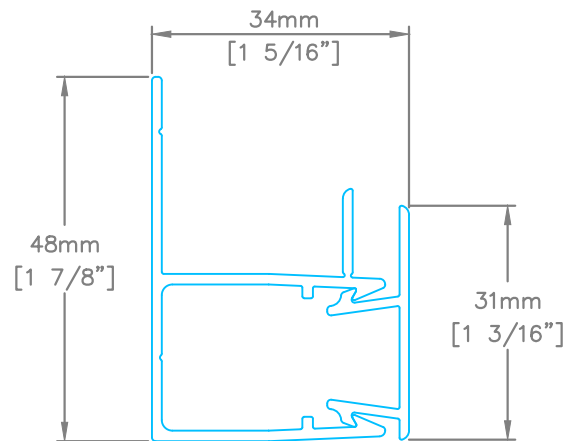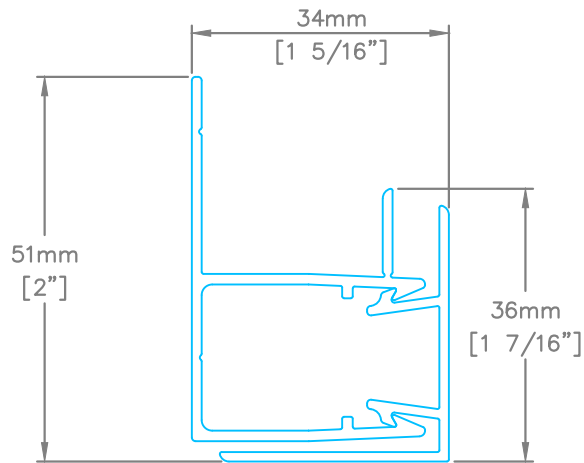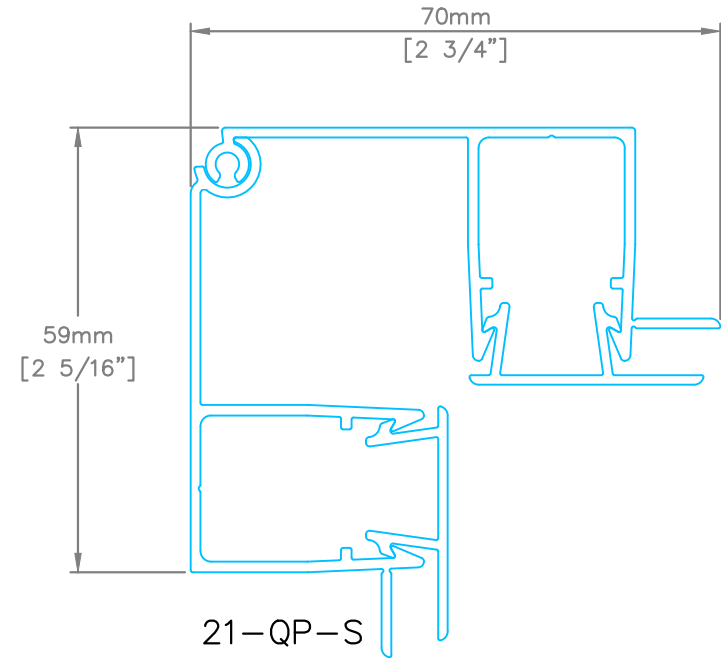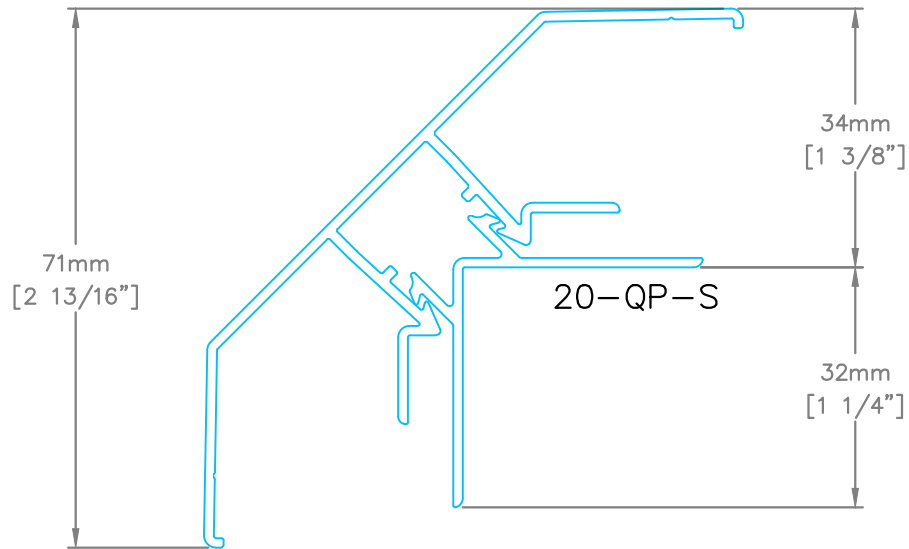

30-QP-S




31-QP-S

| DESCRIPTION   |         |          |                |
|---|---------|----------|----------------|
| STREAMLINE – 20 & 30 SERIES                                                                                        |         |          |                |
|  <b>QuickPanel</b><br>Systems | SCALE   | NTS      | DRAWING NUMBER |
|   | DATE    | JUNE2026 | QP0.6          |
|   | DRWN BY | RD       |                |

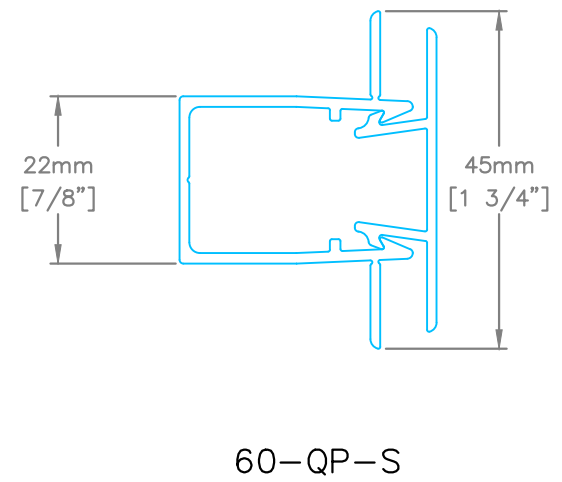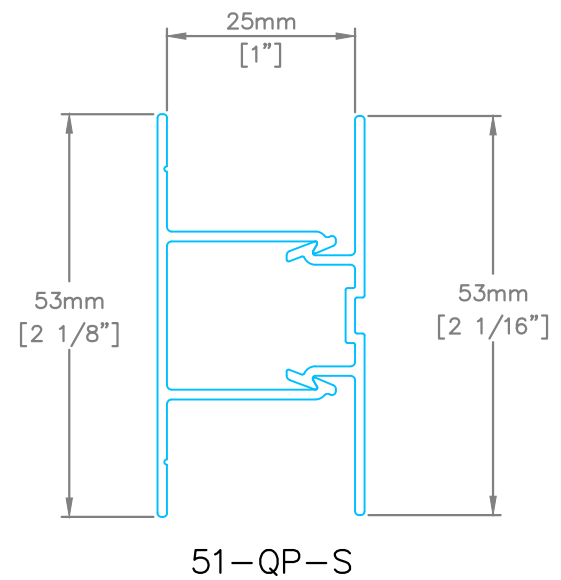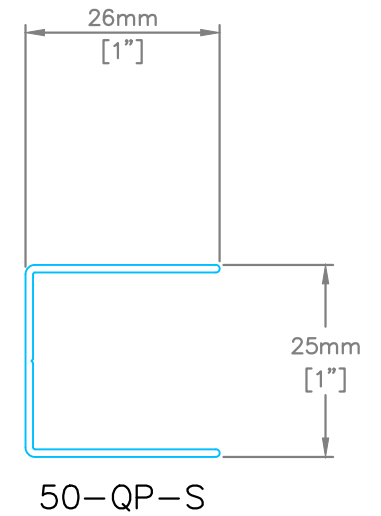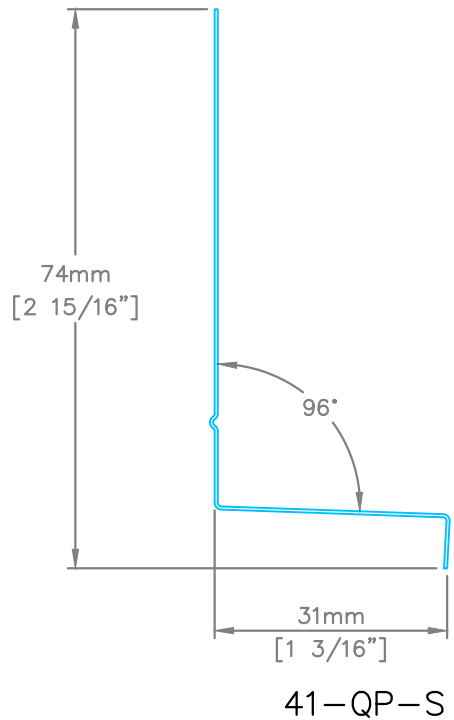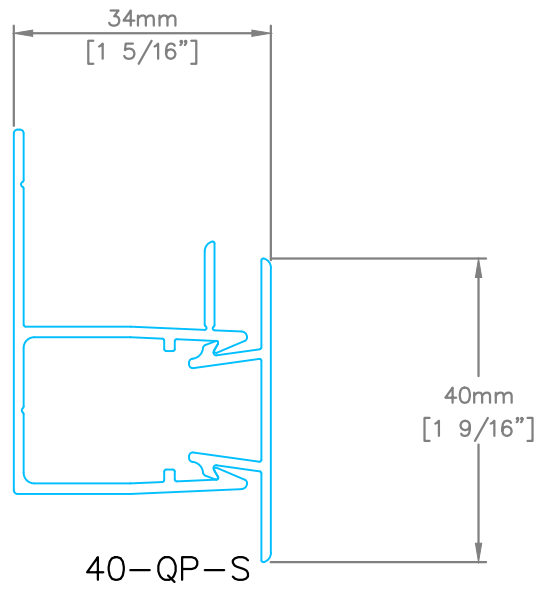



| DESCRIPTION   |         |          |                |
|---|---------|----------|----------------|
| STREAMLINE – 40 & 50 & 60 SERIES                                                                                   |         |          |                |
|  <b>QuickPanel</b><br>Systems | SCALE   | NTS      | DRAWING NUMBER |
|   | DATE    | JUNE2026 | QP0.7          |
|   | DRWN BY | RD       |                |



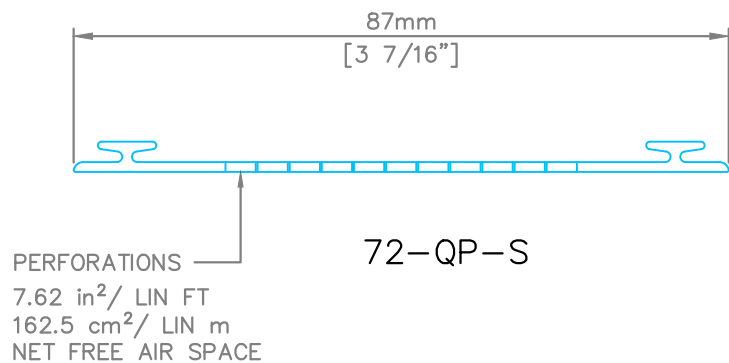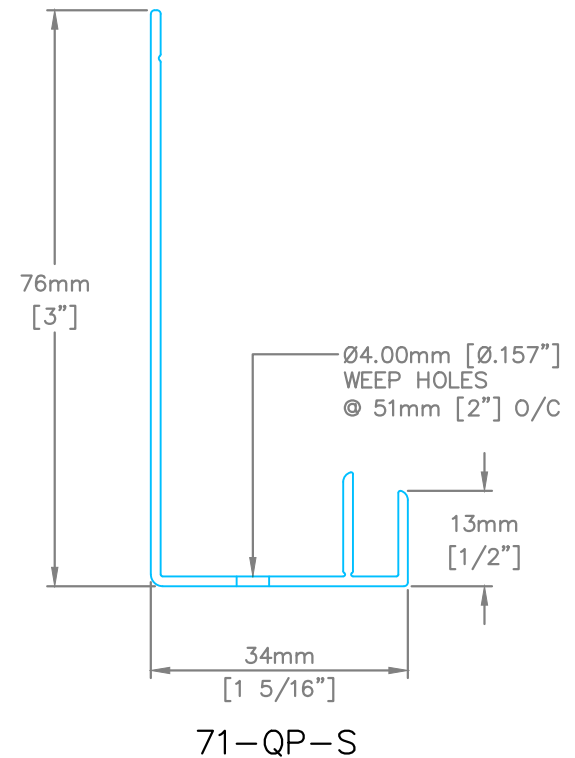
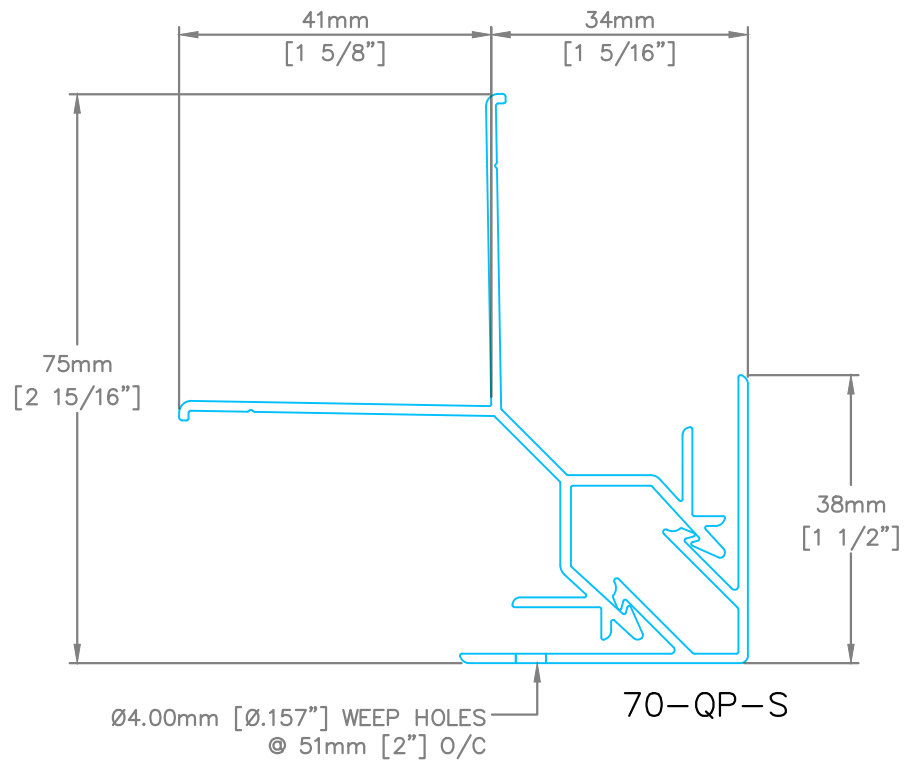


ALL TOP CAPS APPROX. 1.25mm [.050"] ~16 ga  
ALL BACK PLATES APPROX. 1.30mm [.049"] ~16 ga



| DESCRIPTION   |         |         |                |
|---|---------|---------|----------------|
| STREAMLINE – 70 SERIES   |         |         |                |
|  <b>QuickPanel<sup>®</sup></b><br>Systems | SCALE   | NTS     | DRAWING NUMBER |
|   | DATE    | MAR2025 | QP0.8          |
|   | DRWN BY | RD      |                |

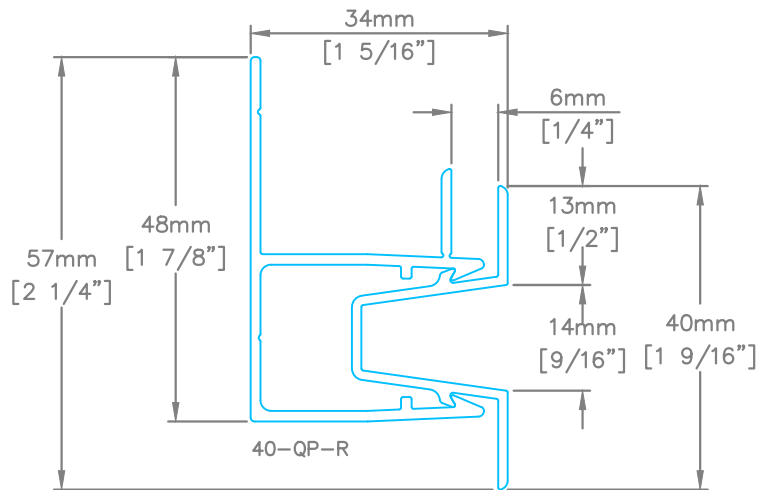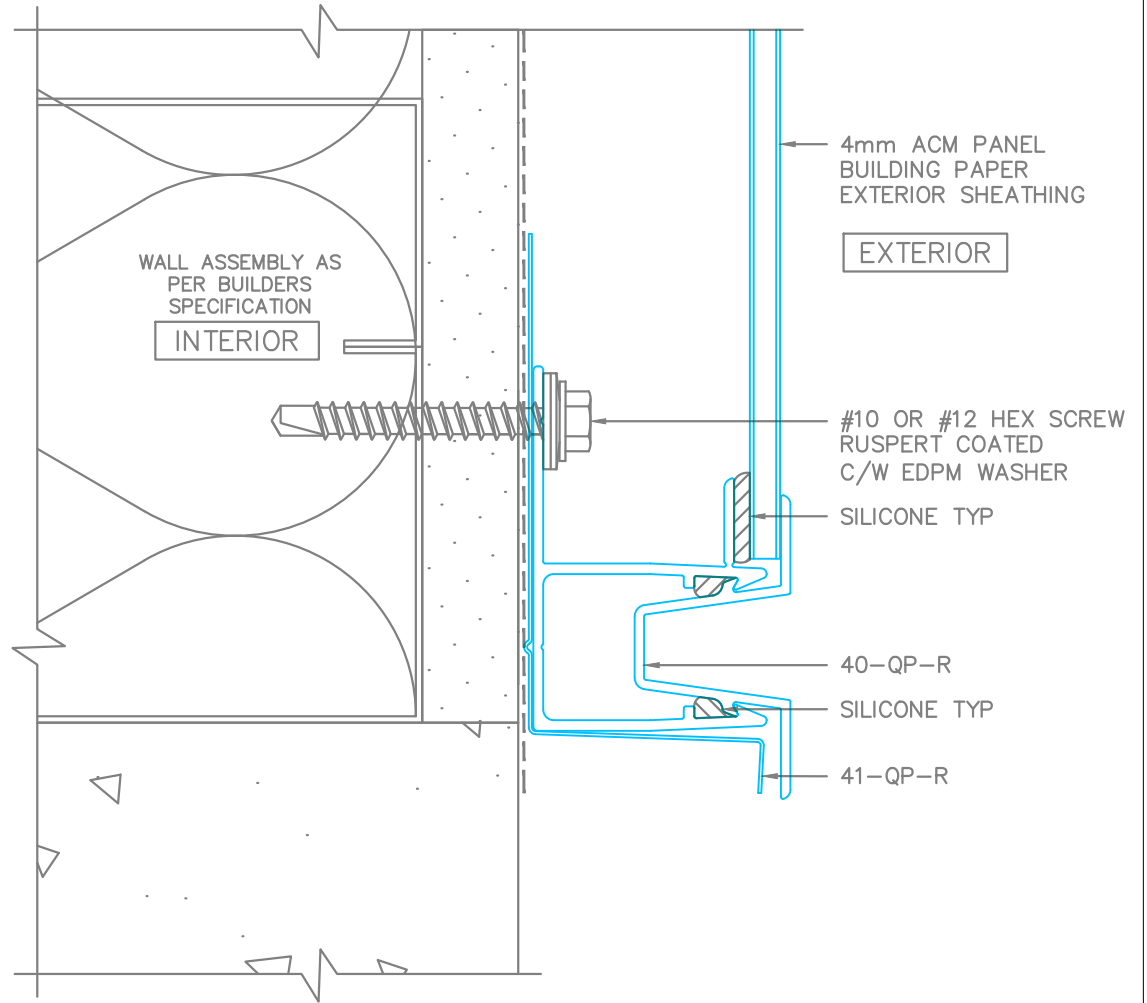



| DESCRIPTION   |         |          |                |
|---|---------|----------|----------------|
| REVEAL PERIMETER STARTER DETAIL                                                                                    |         |          |                |
|  <b>QuickPanel</b><br>Systems | SCALE   | NTS      | DRAWING NUMBER |
|   | DATE    | JUNE2026 | QP1.1          |
|   | DRWN BY | RD       |                |

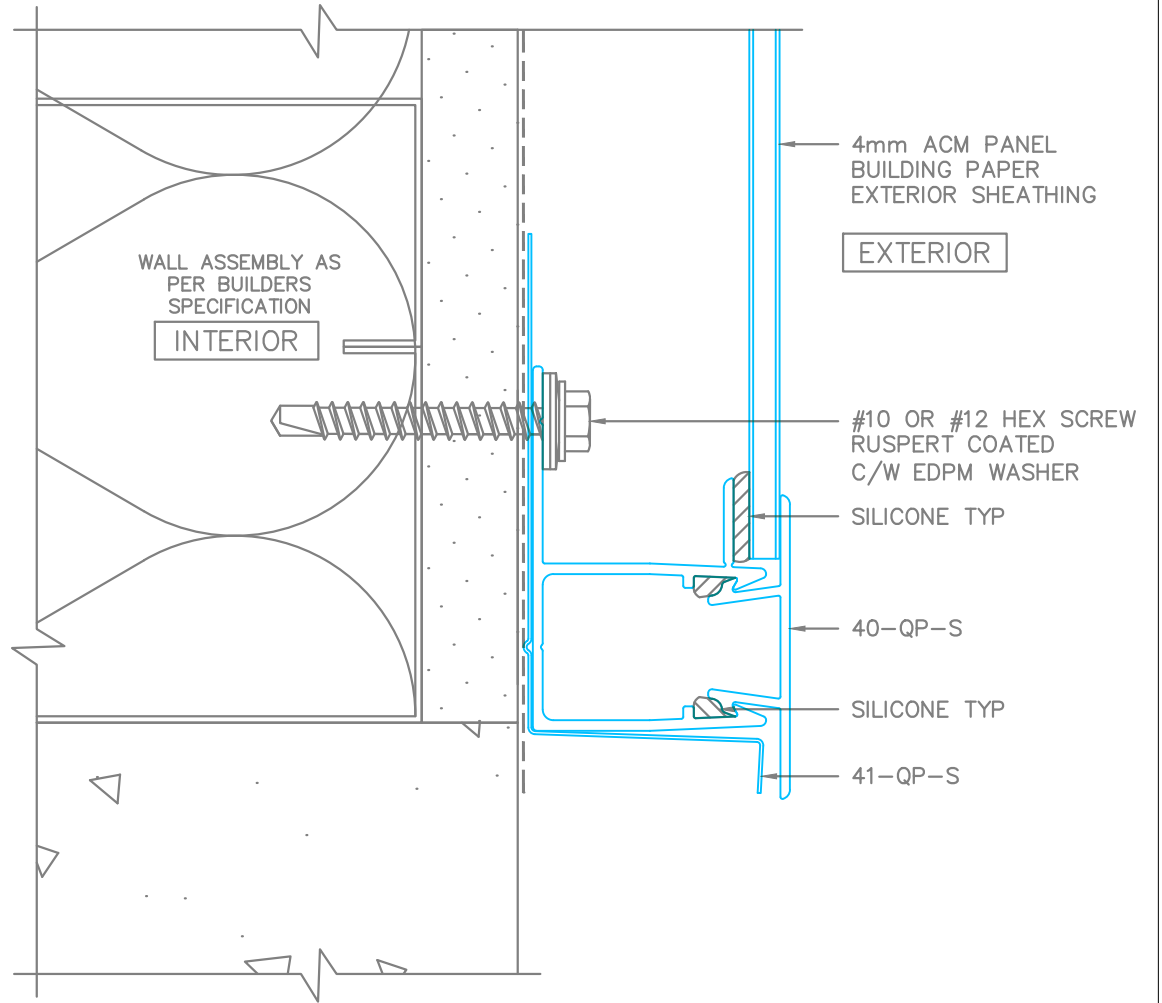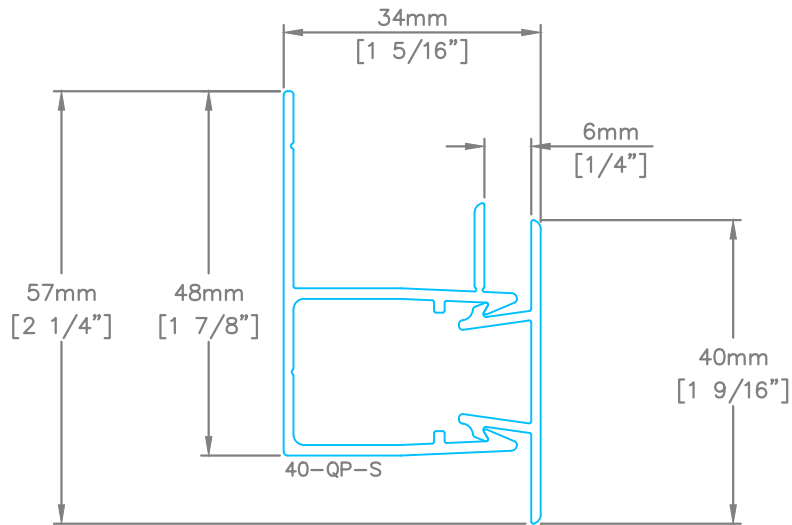




| DESCRIPTION   |         |          |                |
|---|---------|----------|----------------|
| STREAMLINE PERIMETER STARTER DETAIL                                                                                |         |          |                |
|  <b>QuickPanel</b><br>Systems | SCALE   | NTS      | DRAWING NUMBER |
|   | DATE    | JUNE2026 | QP1.2          |
|   | DRWN BY | RD       |                |

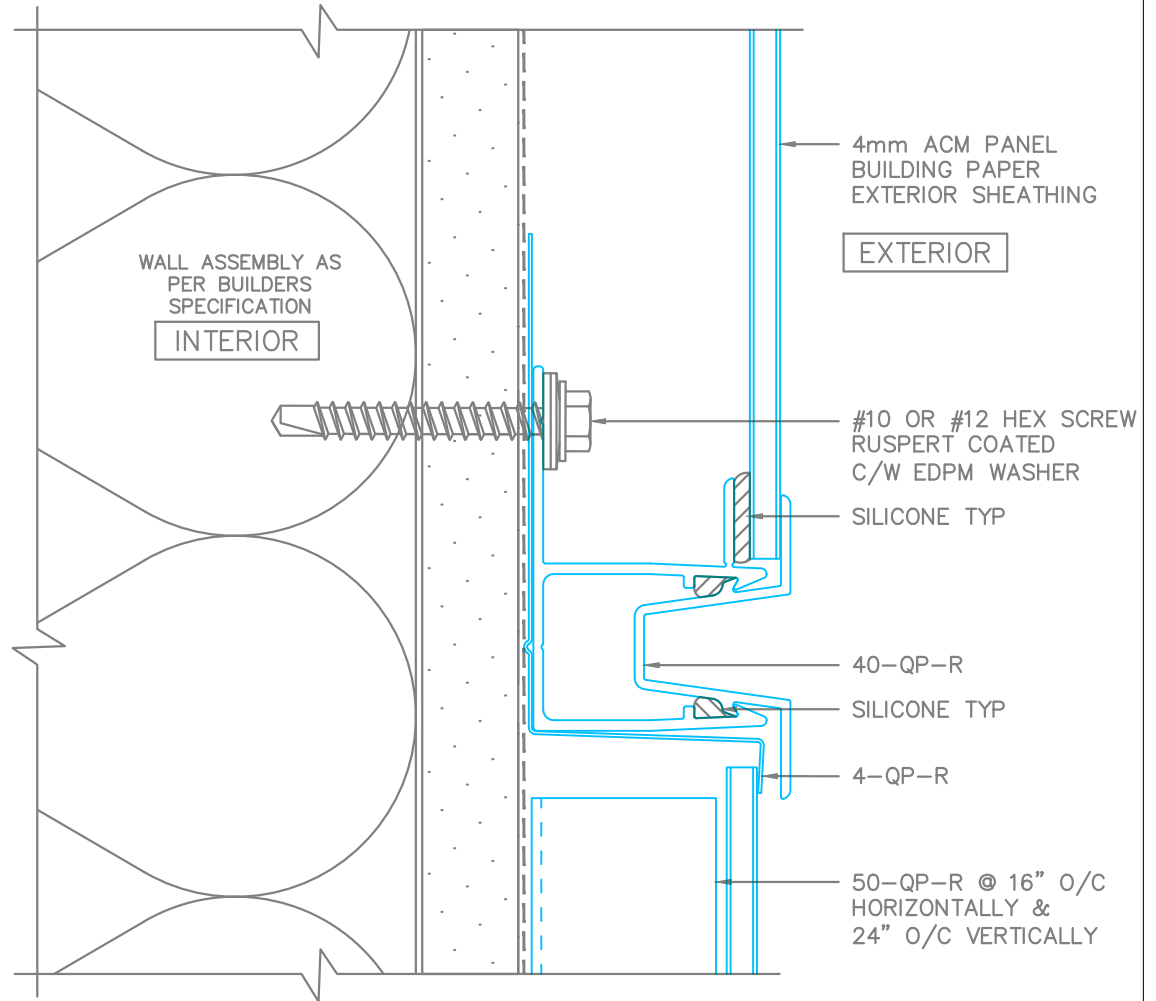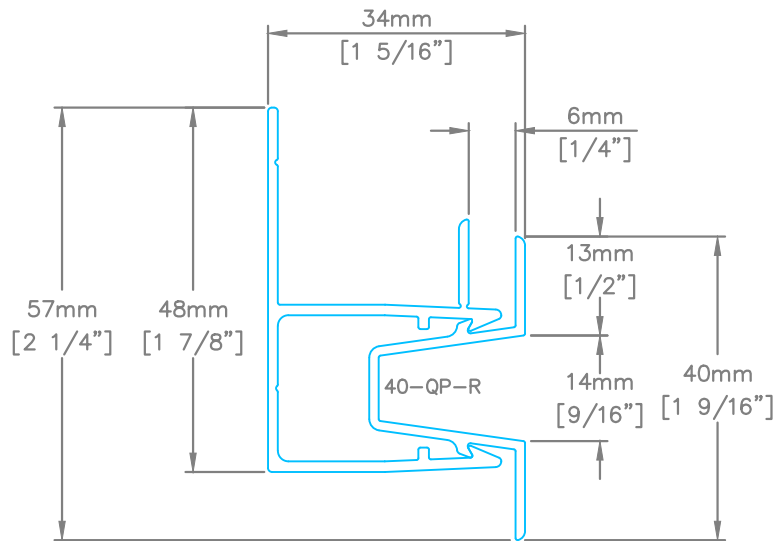




| DESCRIPTION   |         |          |                |
|---|---------|----------|----------------|
| REVEAL HORIZONTAL MAINBODY DETAIL                                                                                  |         |          |                |
|  <b>QuickPanel</b><br>Systems | SCALE   | NTS      | DRAWING NUMBER |
|   | DATE    | JUNE2026 | QP1.3          |
|   | DRWN BY | RD       |                |

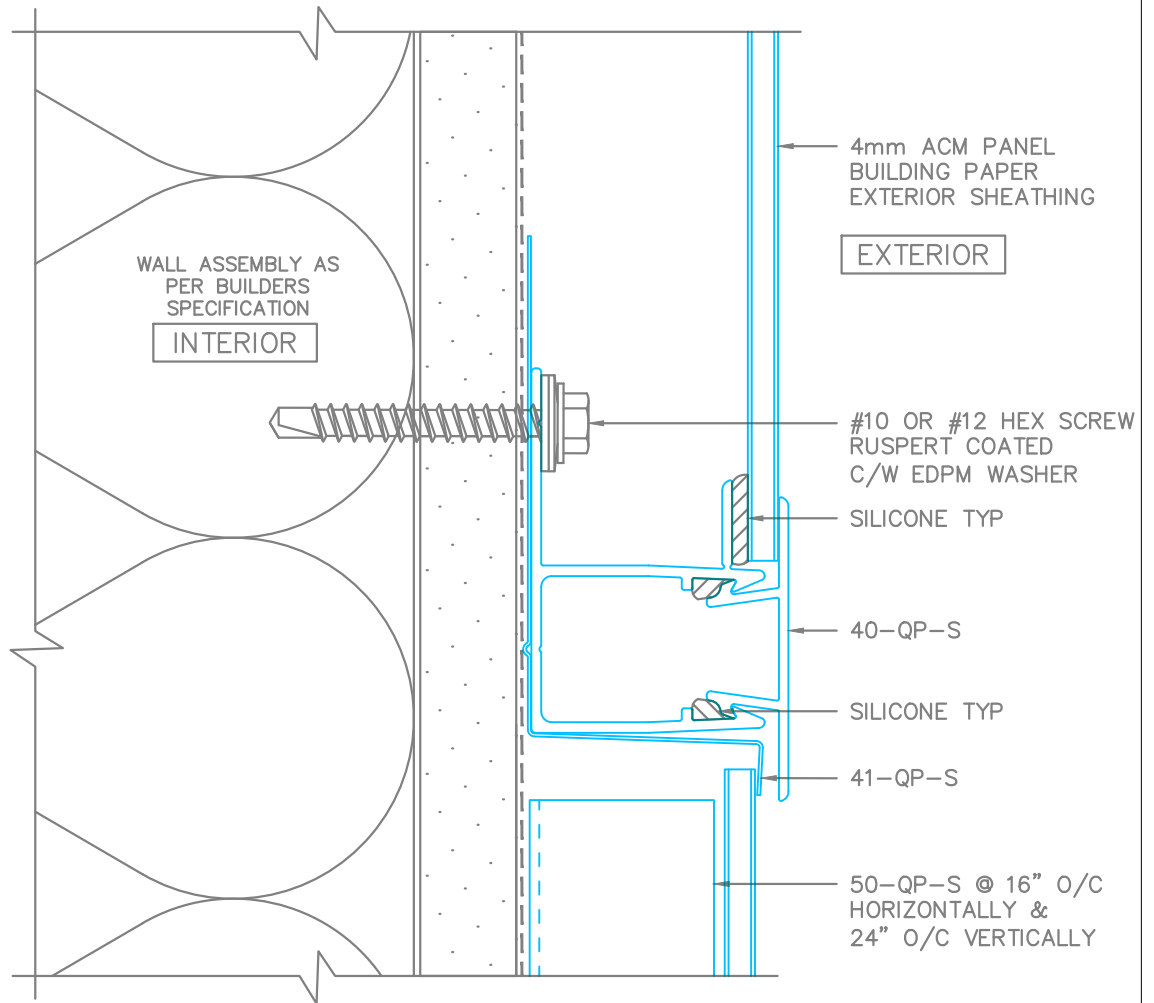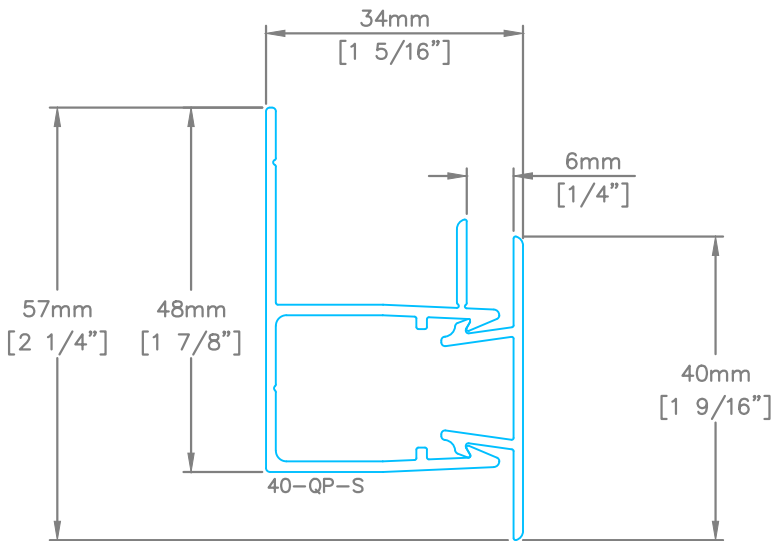

| DESCRIPTION   |         |          |                |
|---|---------|----------|----------------|
| STREAMLINE HORIZONTAL MAINBODY DETAIL                                                                              |         |          |                |
|  <b>QuickPanel</b><br>Systems | SCALE   | NTS      | DRAWING NUMBER |
|   | DATE    | JUNE2026 | QP1.4          |
|   | DRWN BY | RD       |                |

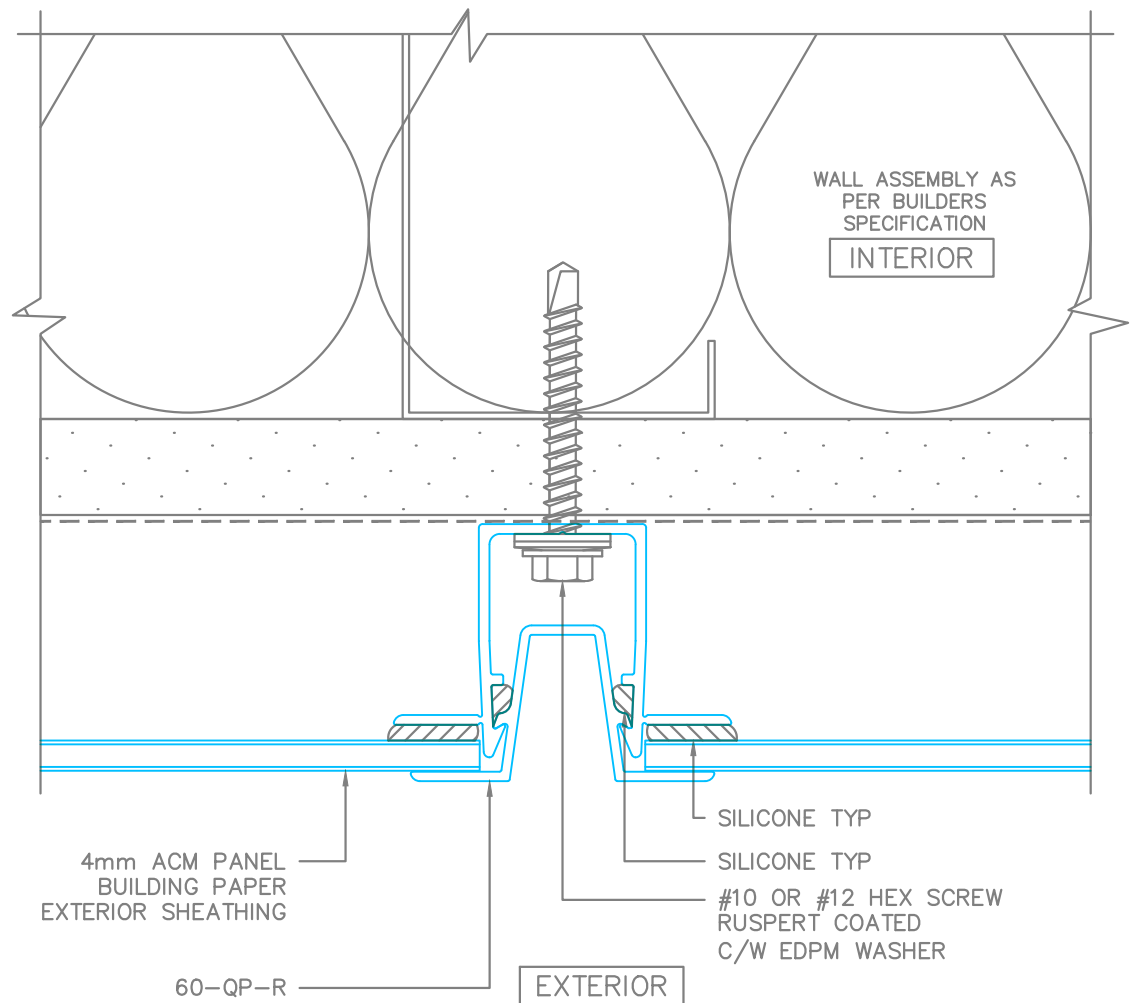
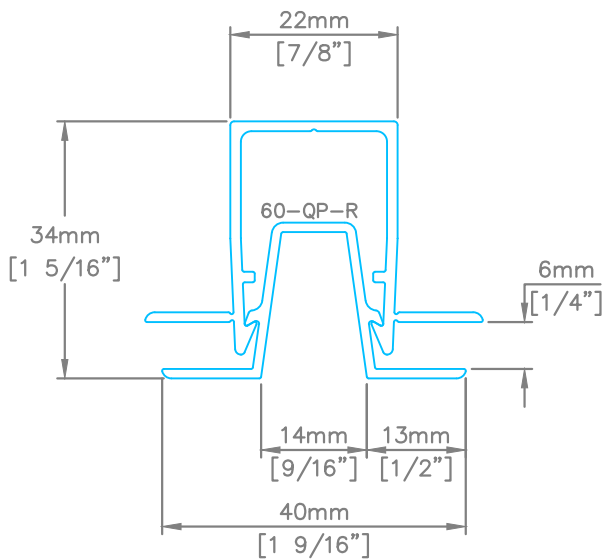
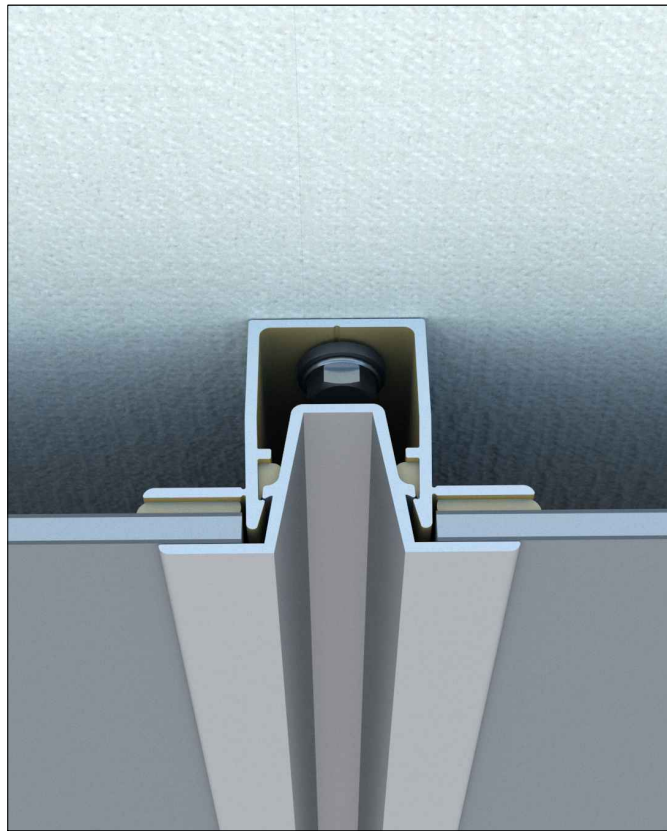


| DESCRIPTION   |         |          |                |
|---|---------|----------|----------------|
| REVEAL VERTICAL MAINBODY DETAIL                                                                                    |         |          |                |
|  <b>QuickPanel</b><br>Systems | SCALE   | NTS      | DRAWING NUMBER |
|   | DATE    | JUNE2026 | QP1.5          |
|   | DRWN BY | RD       |                |

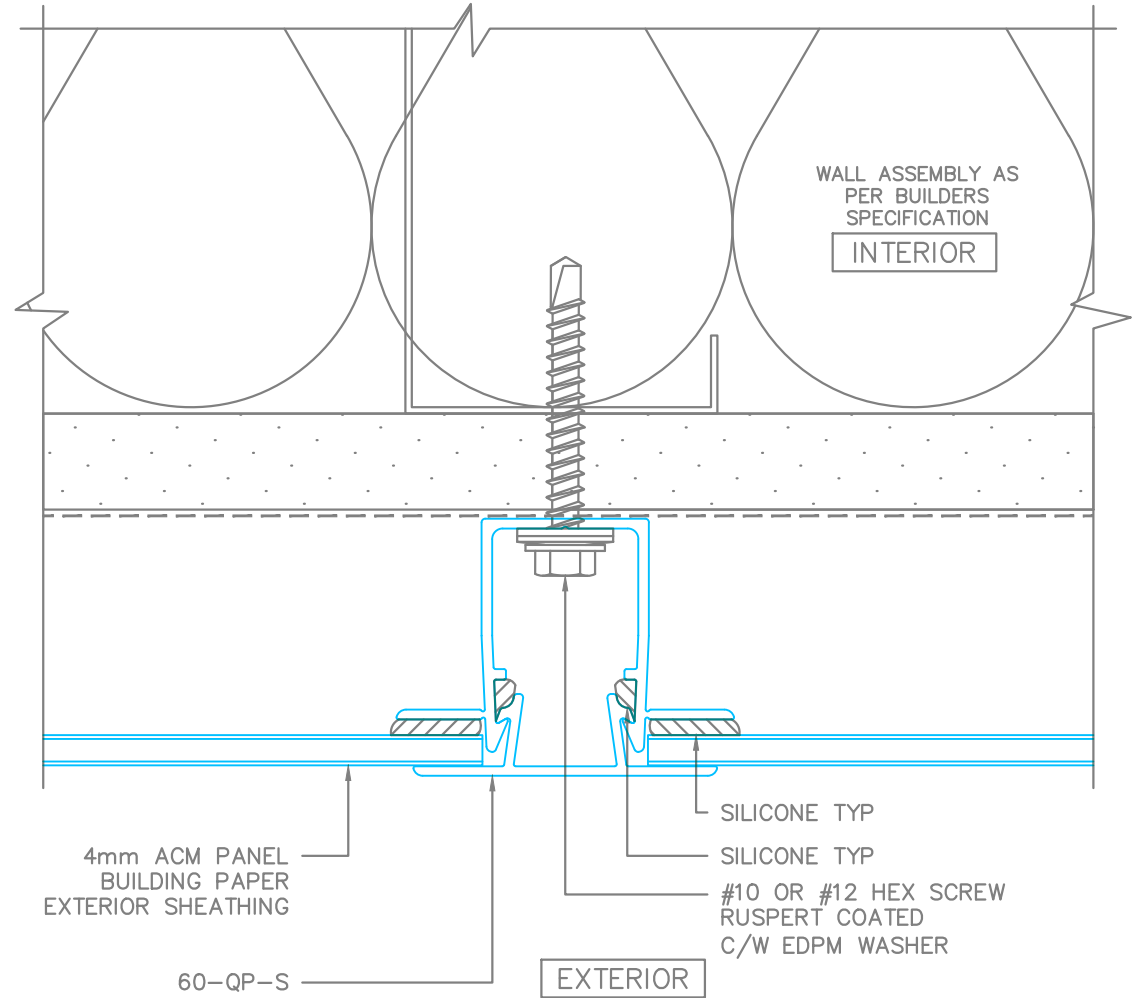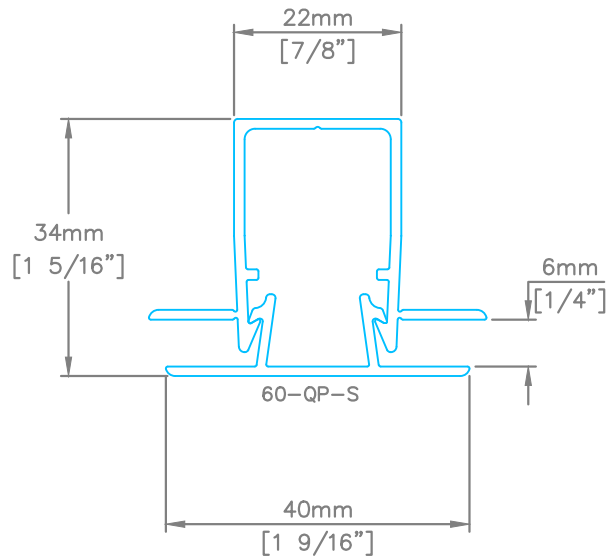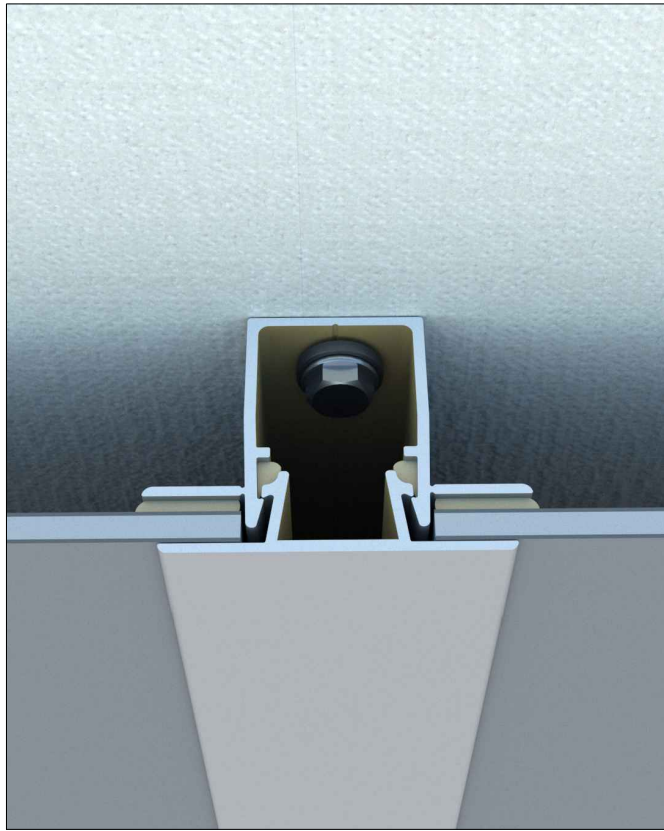




| DESCRIPTION   |         |          |                |
|---|---------|----------|----------------|
| STREAMLINE VERTICAL MAINBODY DETAIL                                                                                            |         |          |                |
|  <b>QuickPanel<sup>®</sup></b><br>Systems | SCALE   | NTS      | DRAWING NUMBER |
|   | DATE    | JUNE2026 | QP1.6          |
|   | DRWN BY | RD       |                |



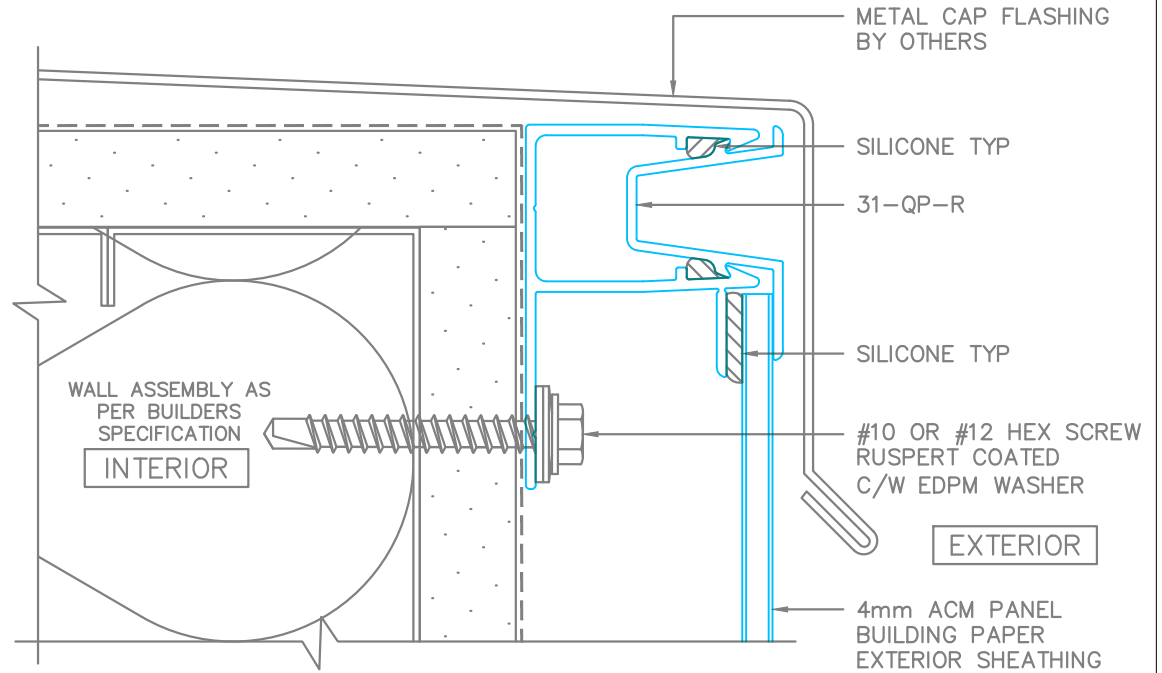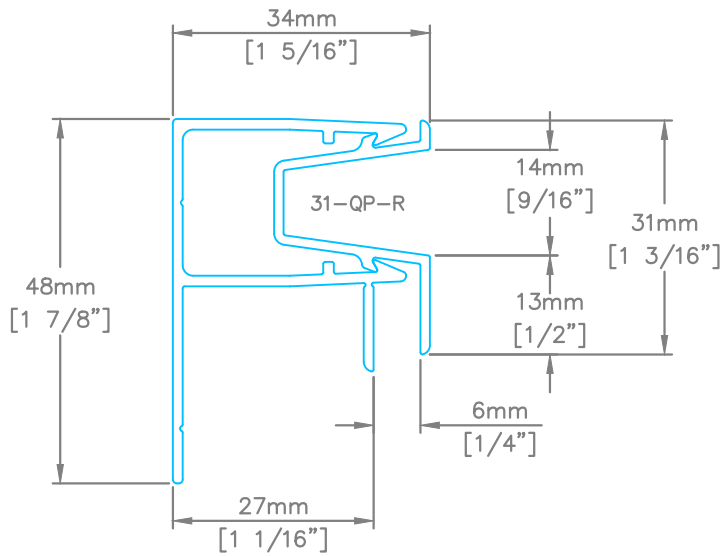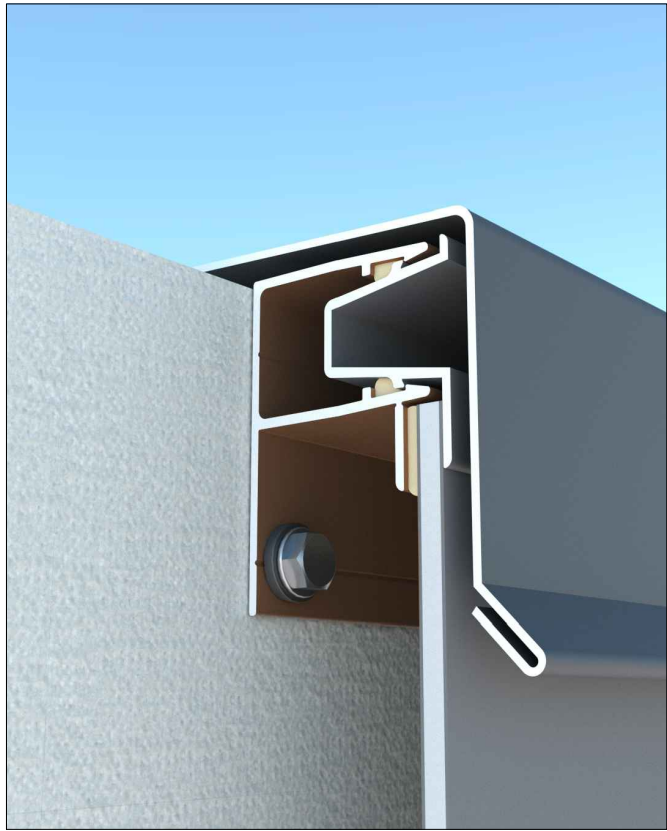

| DESCRIPTION   |         |          |                |
|---|---------|----------|----------------|
| REVEAL PARAPET TERMINATION DETAIL                                                                                  |         |          |                |
|  <b>QuickPanel</b><br>Systems | SCALE   | NTS      | DRAWING NUMBER |
|   | DATE    | JUNE2026 | QP1.7          |
|   | DRWN BY | RD       |                |



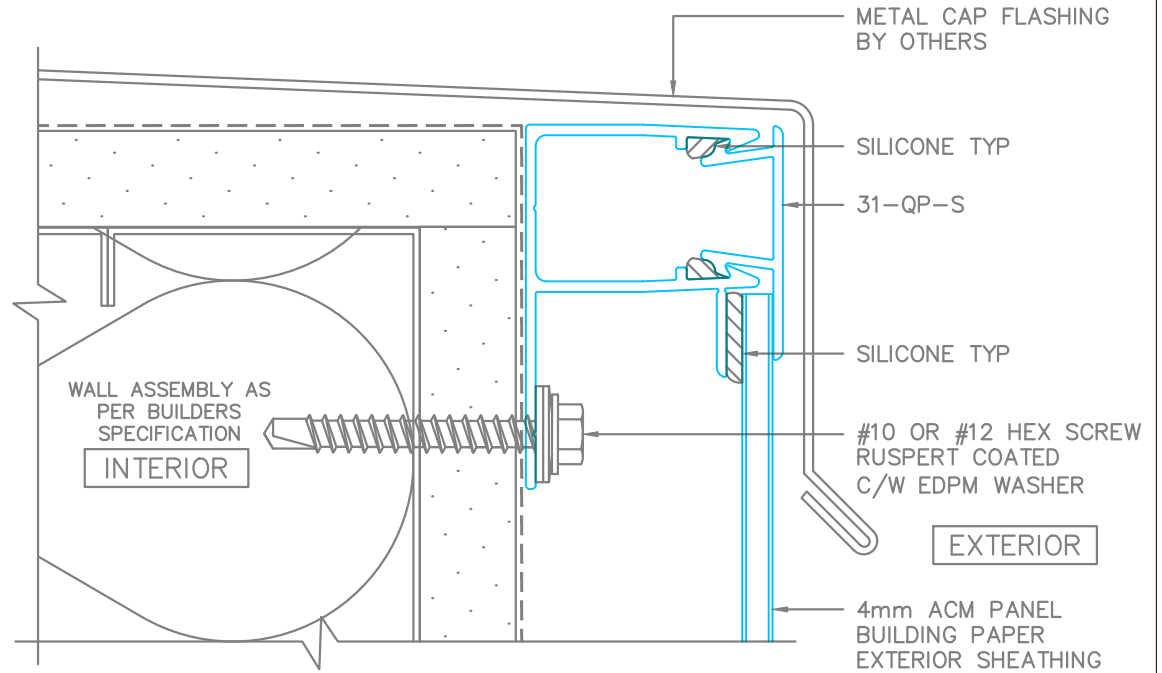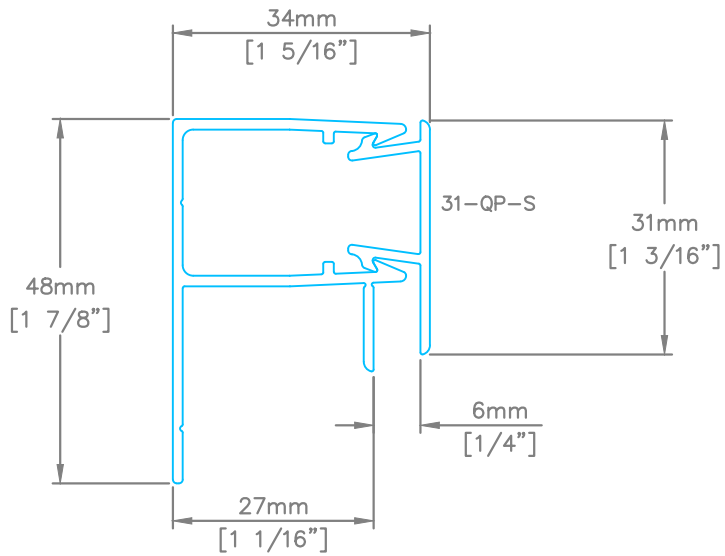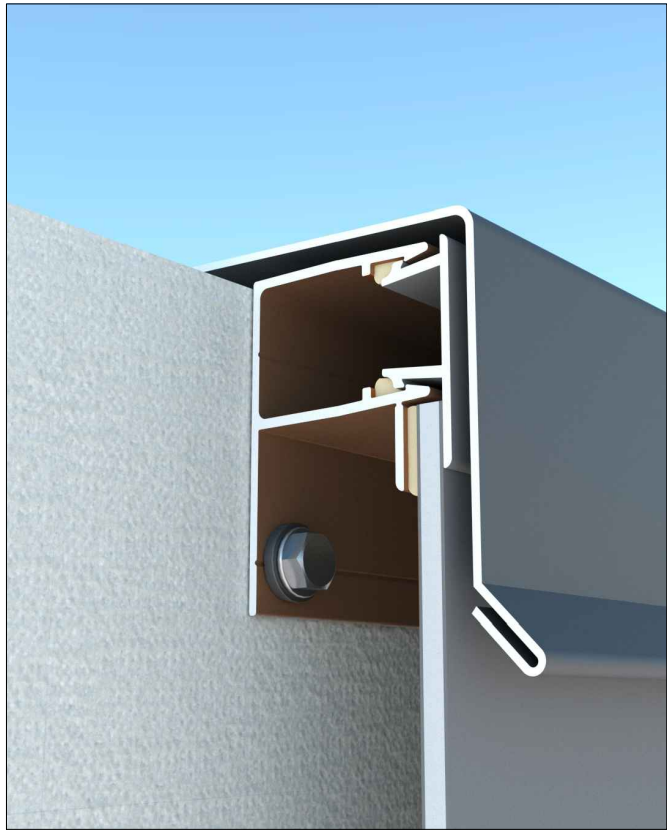



DESCRIPTION

## STREAMLINE PARAPET TERMINATION DETAIL





**QuickPanel**  
Systems

| SCALE   | NTS      | DRAWING NUMBER |
|---------|----------|----------------|
| DATE    | JUNE2026 | QP1.8          |
| DRWN BY | RD       |                |

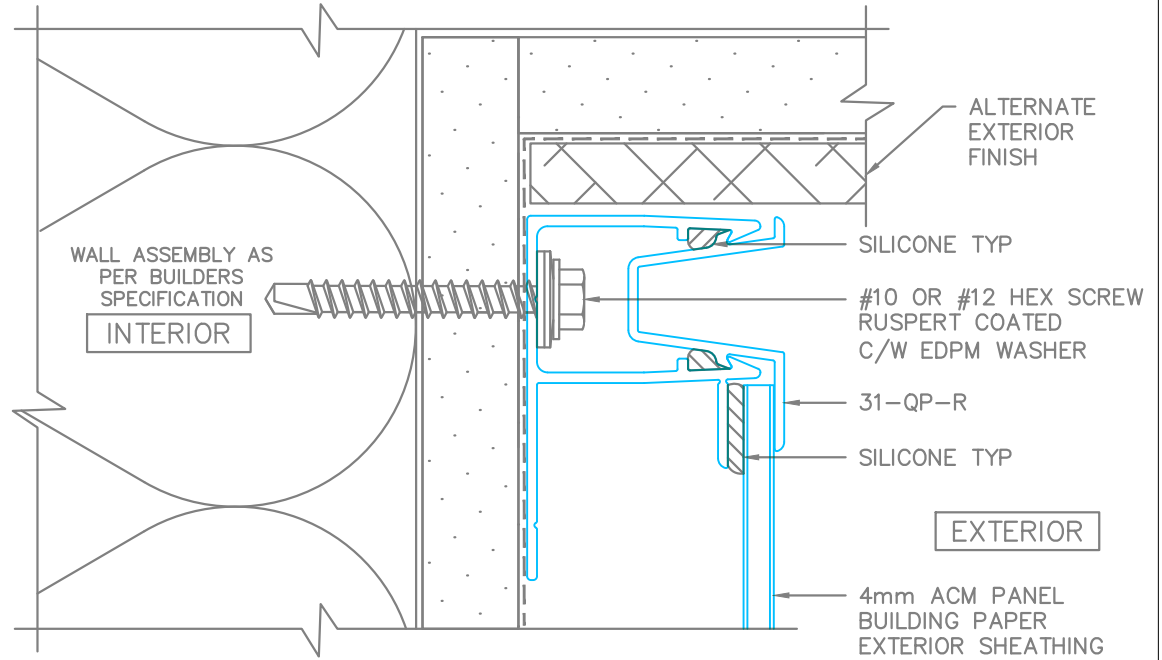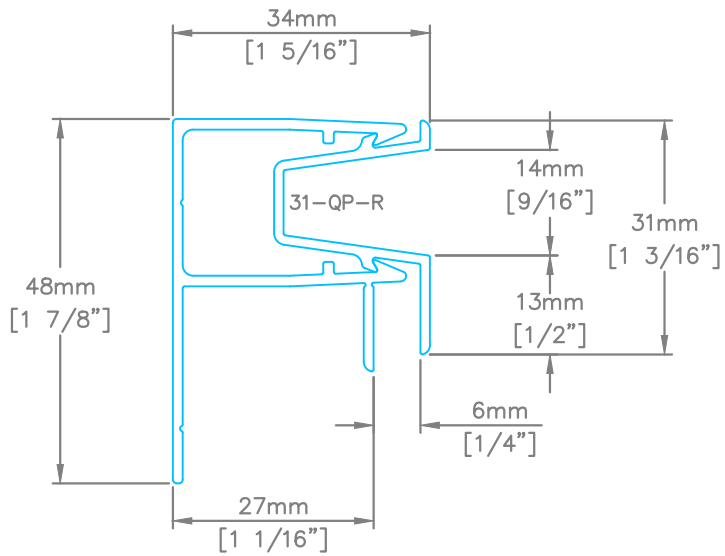

| DESCRIPTION   |         |          |                |
|---|---------|----------|----------------|
| REVEAL SOFFIT TERMINATION DETAIL                                                                                   |         |          |                |
|  <b>QuickPanel</b><br>Systems | SCALE   | NTS      | DRAWING NUMBER |
|   | DATE    | JUNE2026 | QP1.9          |
|   | DRWN BY | RD       |                |

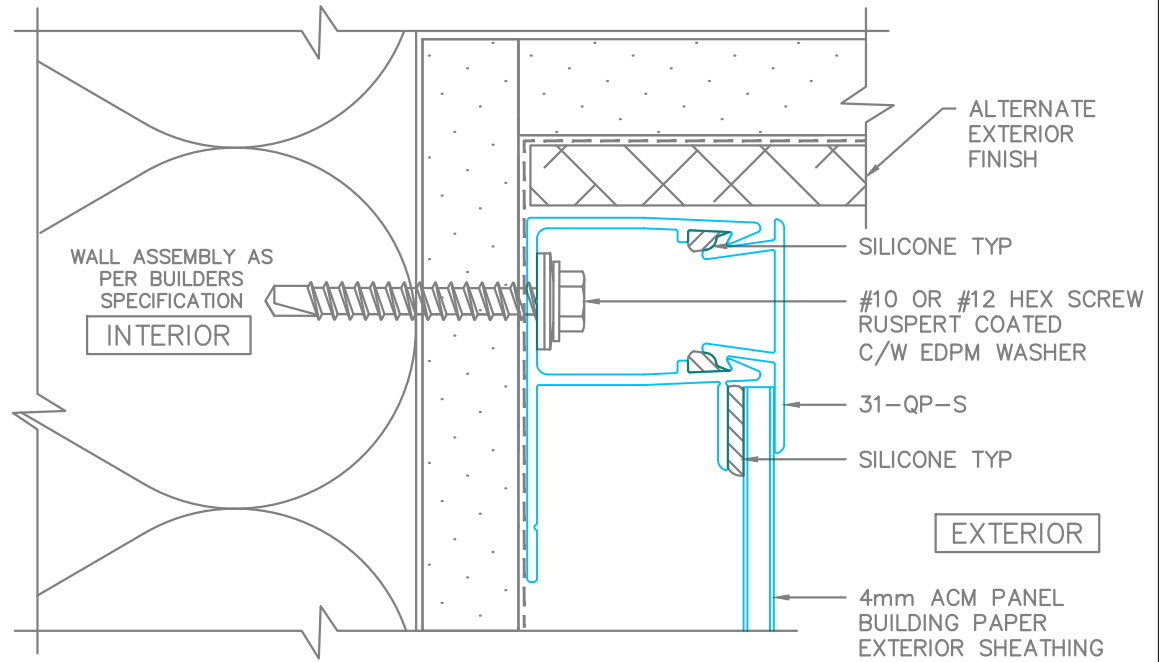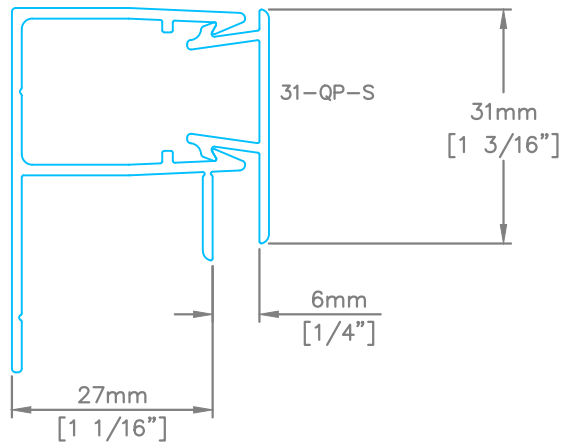

DESCRIPTION

## STREAMLINE SOFFIT TERMINATION DETAIL



**QuickPanel®**  
Systems

SCALE

NTS

DRAWING NUMBER



DATE

JUNE2026



QP1.10

DRWN BY




RD

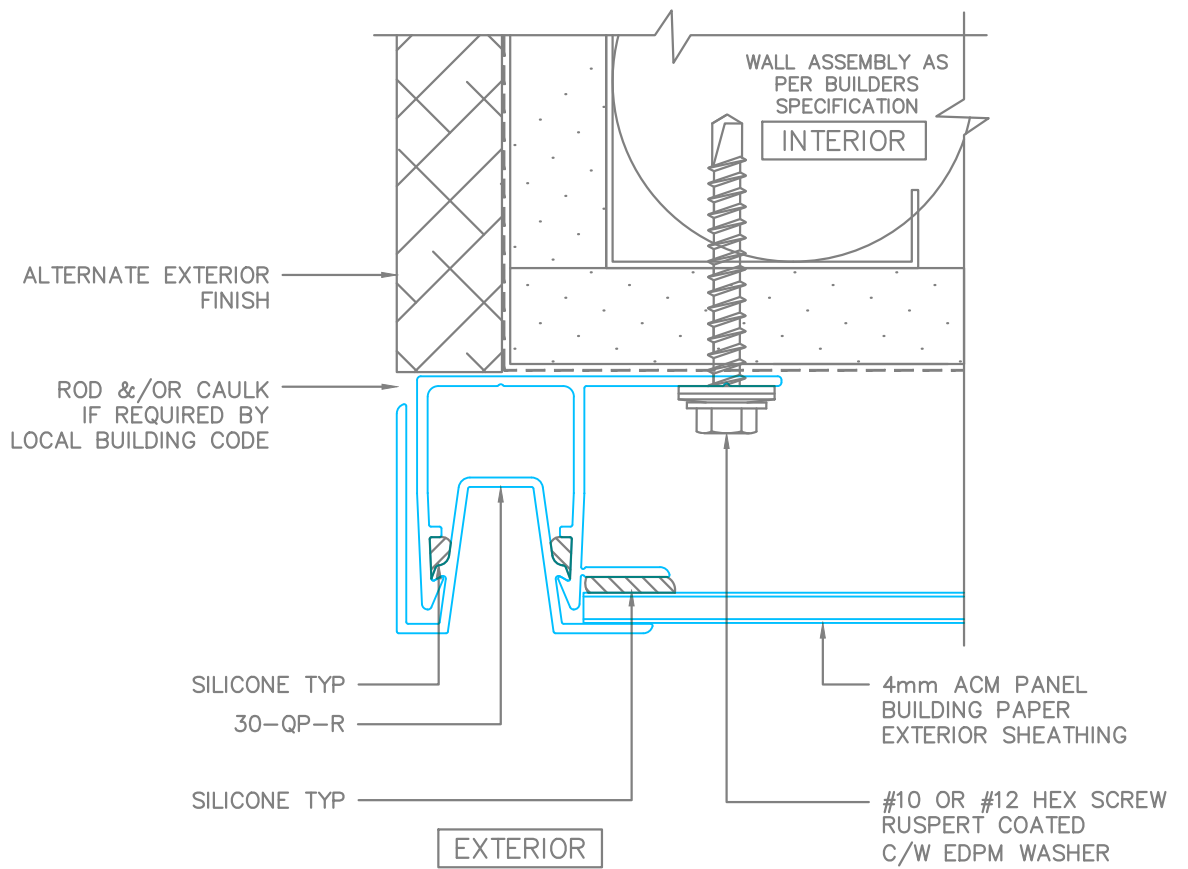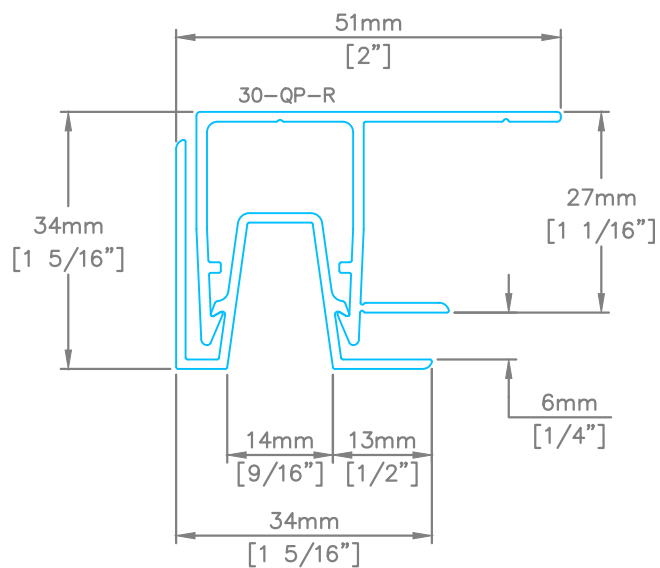




| DESCRIPTION   |         |          |                |
|---|---------|----------|----------------|
| REVEAL CORNER TERMINATION DETAIL                                                                                               |         |          |                |
|  <b>QuickPanel<sup>®</sup></b><br>Systems | SCALE   | NTS      | DRAWING NUMBER |
|   | DATE    | JUNE2026 | QP1.11         |
|   | DRWN BY | RD       |                |

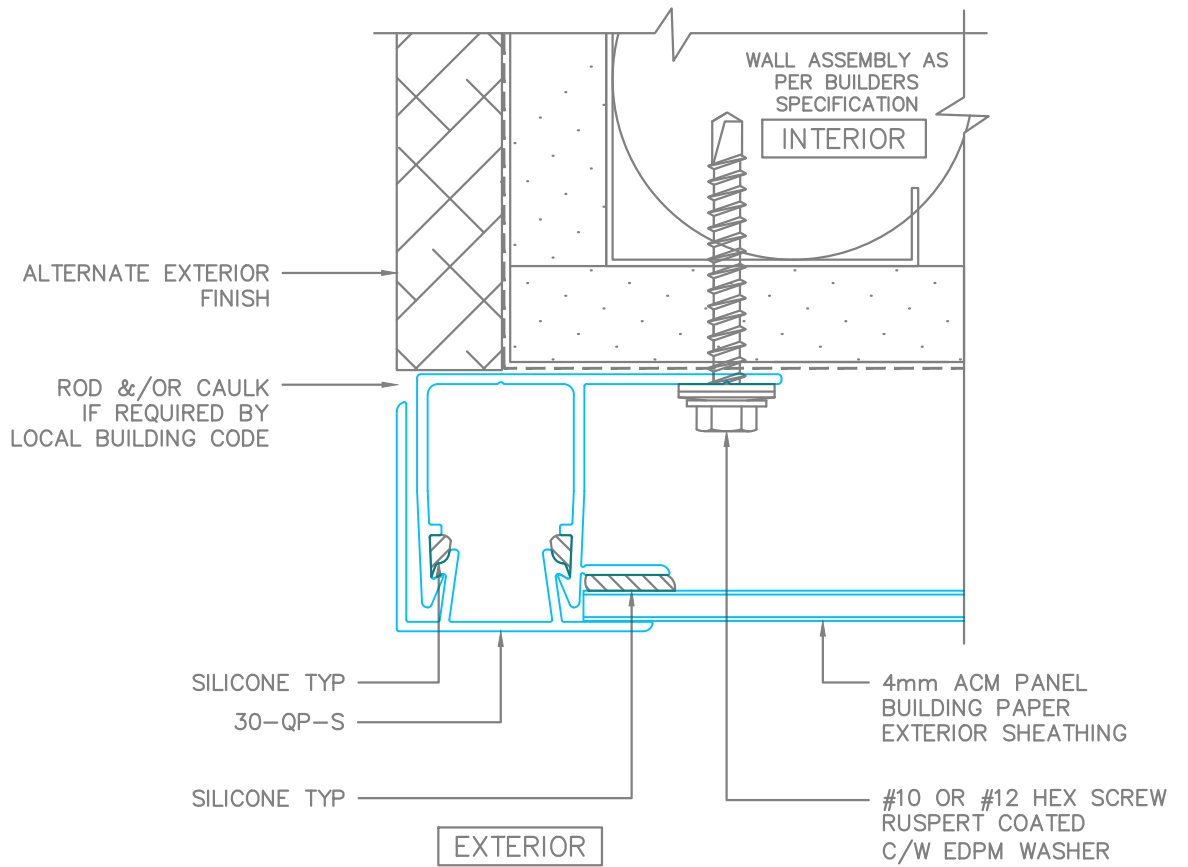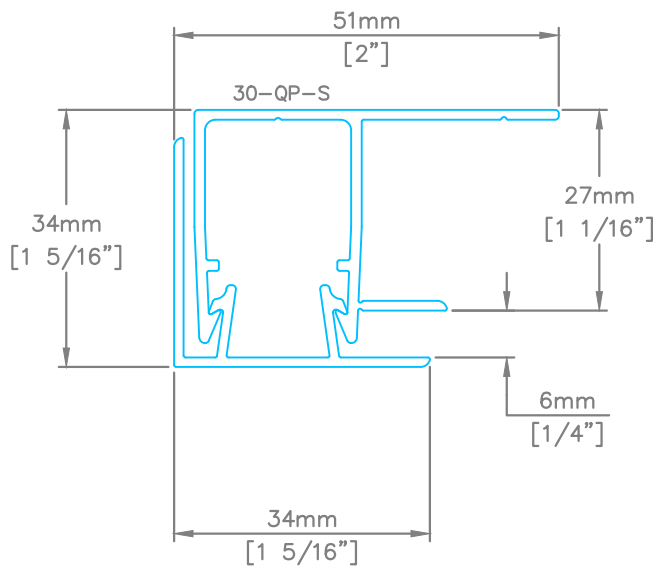

| DESCRIPTION   |         |          |                |
|---|---------|----------|----------------|
| STREAMLINE CORNER TERMINATION DETAIL                                                                                           |         |          |                |
|  <b>QuickPanel<sup>®</sup></b><br>Systems | SCALE   | NTS      | DRAWING NUMBER |
|   | DATE    | JUNE2026 | QP1.12         |
|   | DRWN BY | RD       |                |

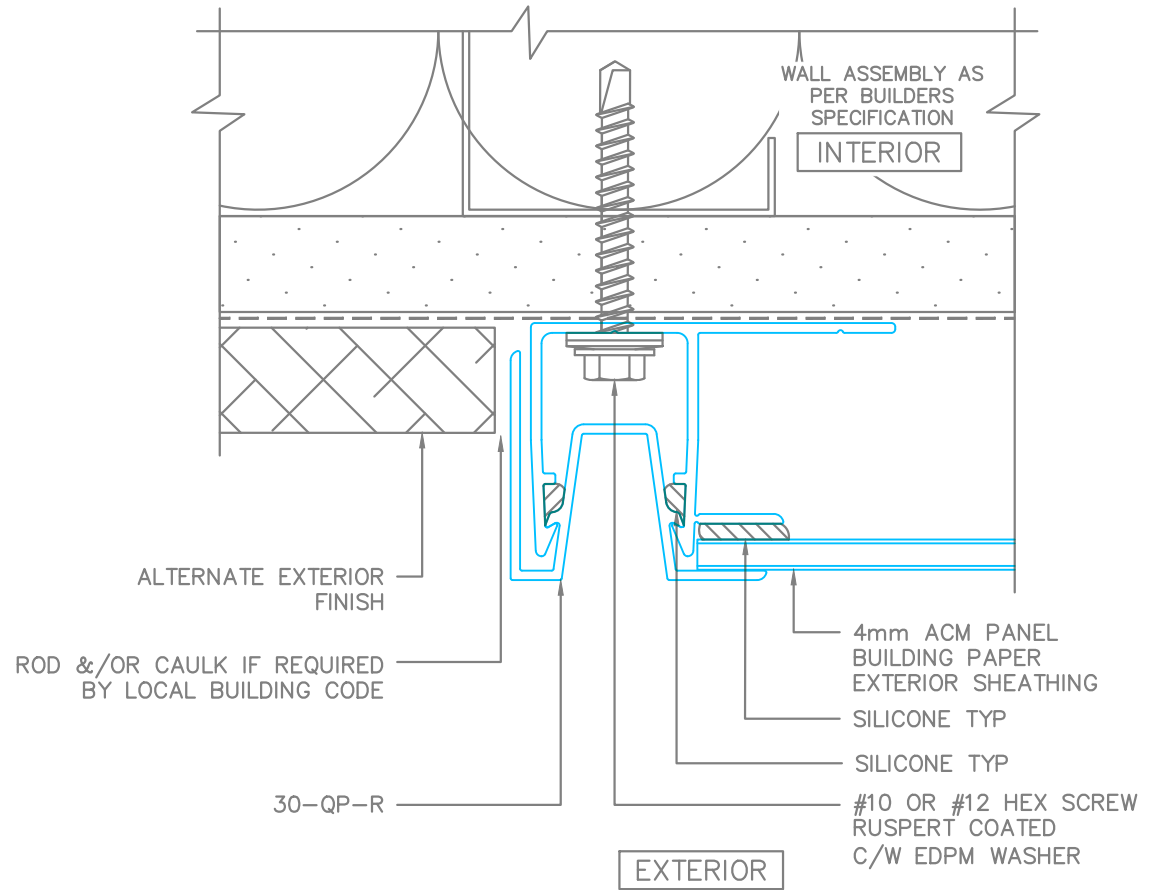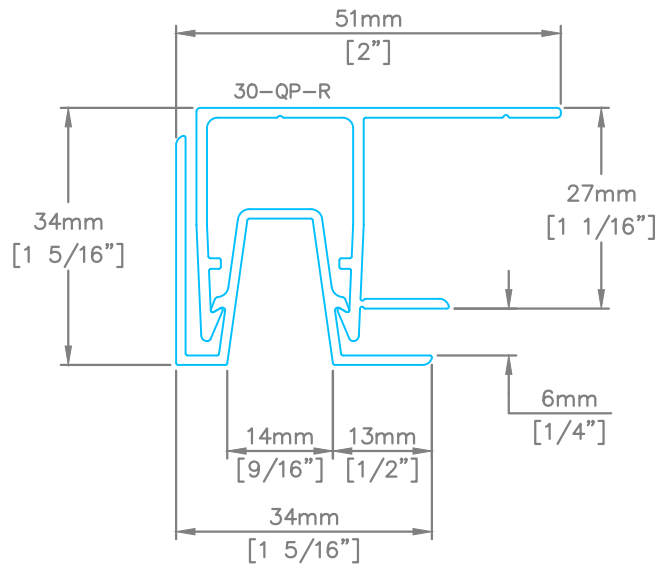
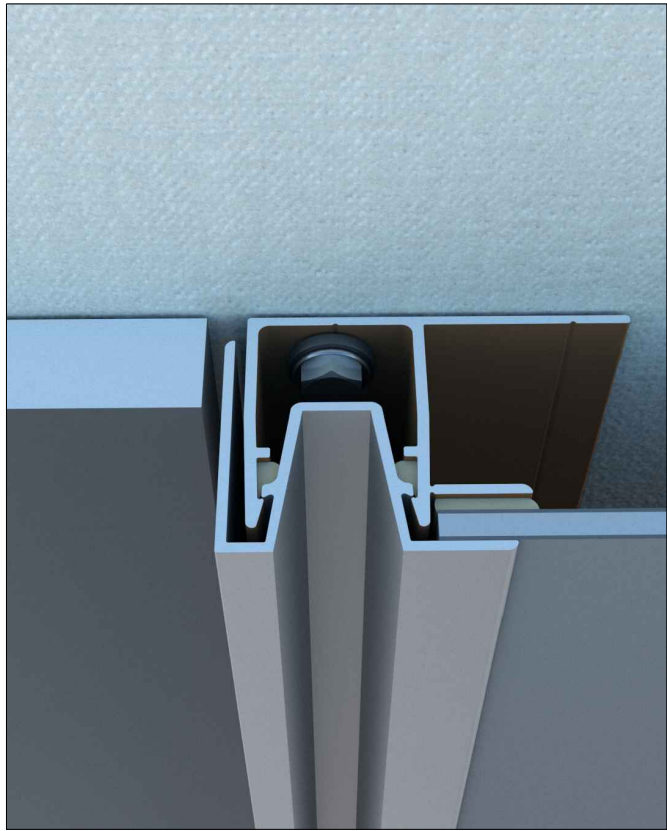


| DESCRIPTION   |         |          |                |
|---|---------|----------|----------------|
| REVEAL VERTICAL TERMINATION DETAIL                                                                                 |         |          |                |
|  <b>QuickPanel</b><br>Systems | SCALE   | NTS      | DRAWING NUMBER |
|   | DATE    | JUNE2026 | QP1.13         |
|   | DRWN BY | RD       |                |

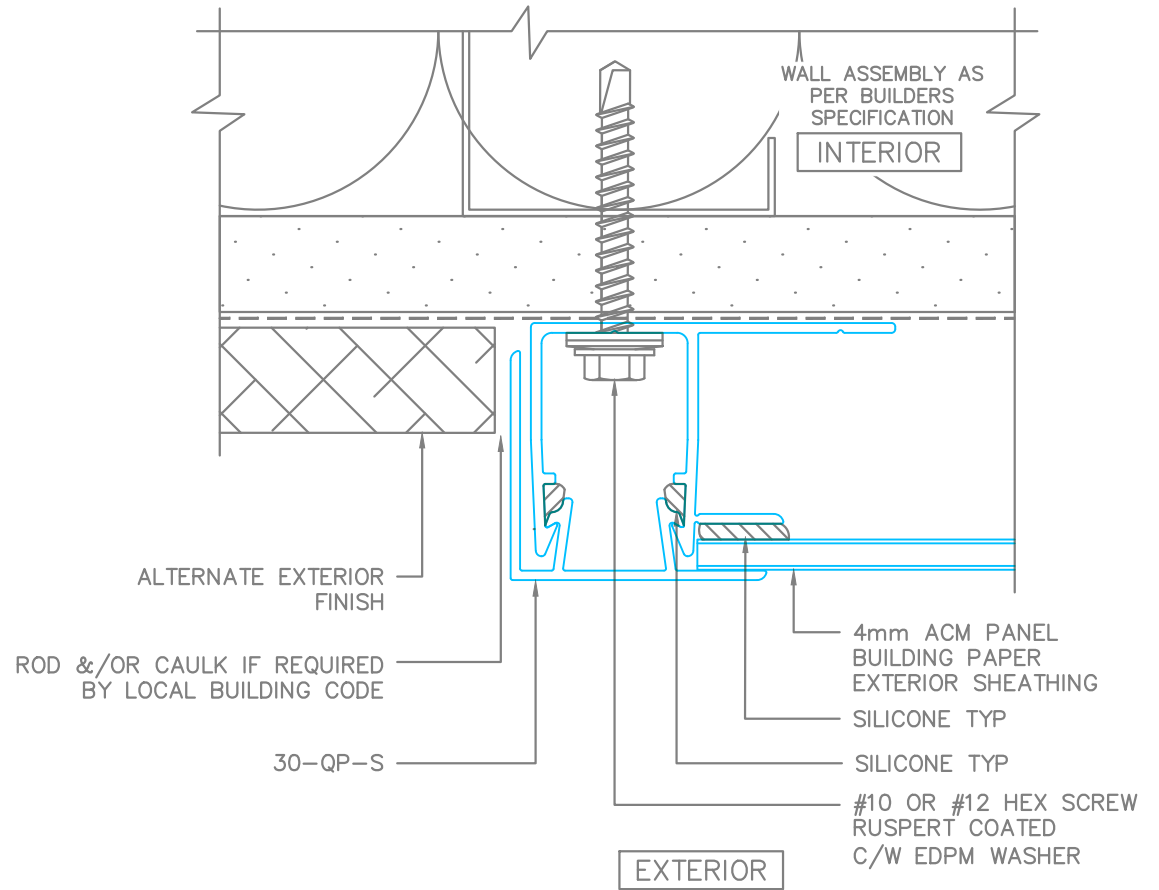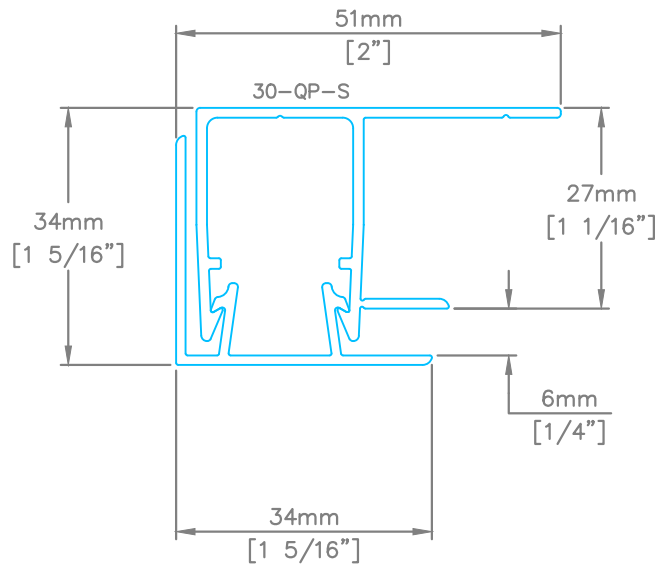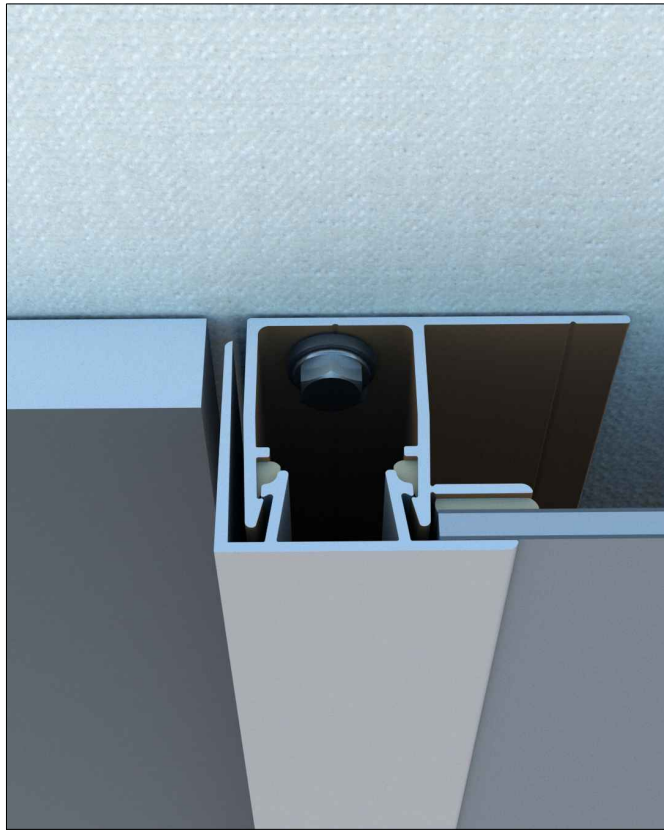



| DESCRIPTION   |         |          |                |
|---|---------|----------|----------------|
| STREAMLINE VERTICAL TERMINATION DETAIL                                                                             |         |          |                |
|  <b>QuickPanel</b><br>Systems | SCALE   | NTS      | DRAWING NUMBER |
|   | DATE    | JUNE2026 | QP1.14         |
|   | DRWN BY | RD       |                |



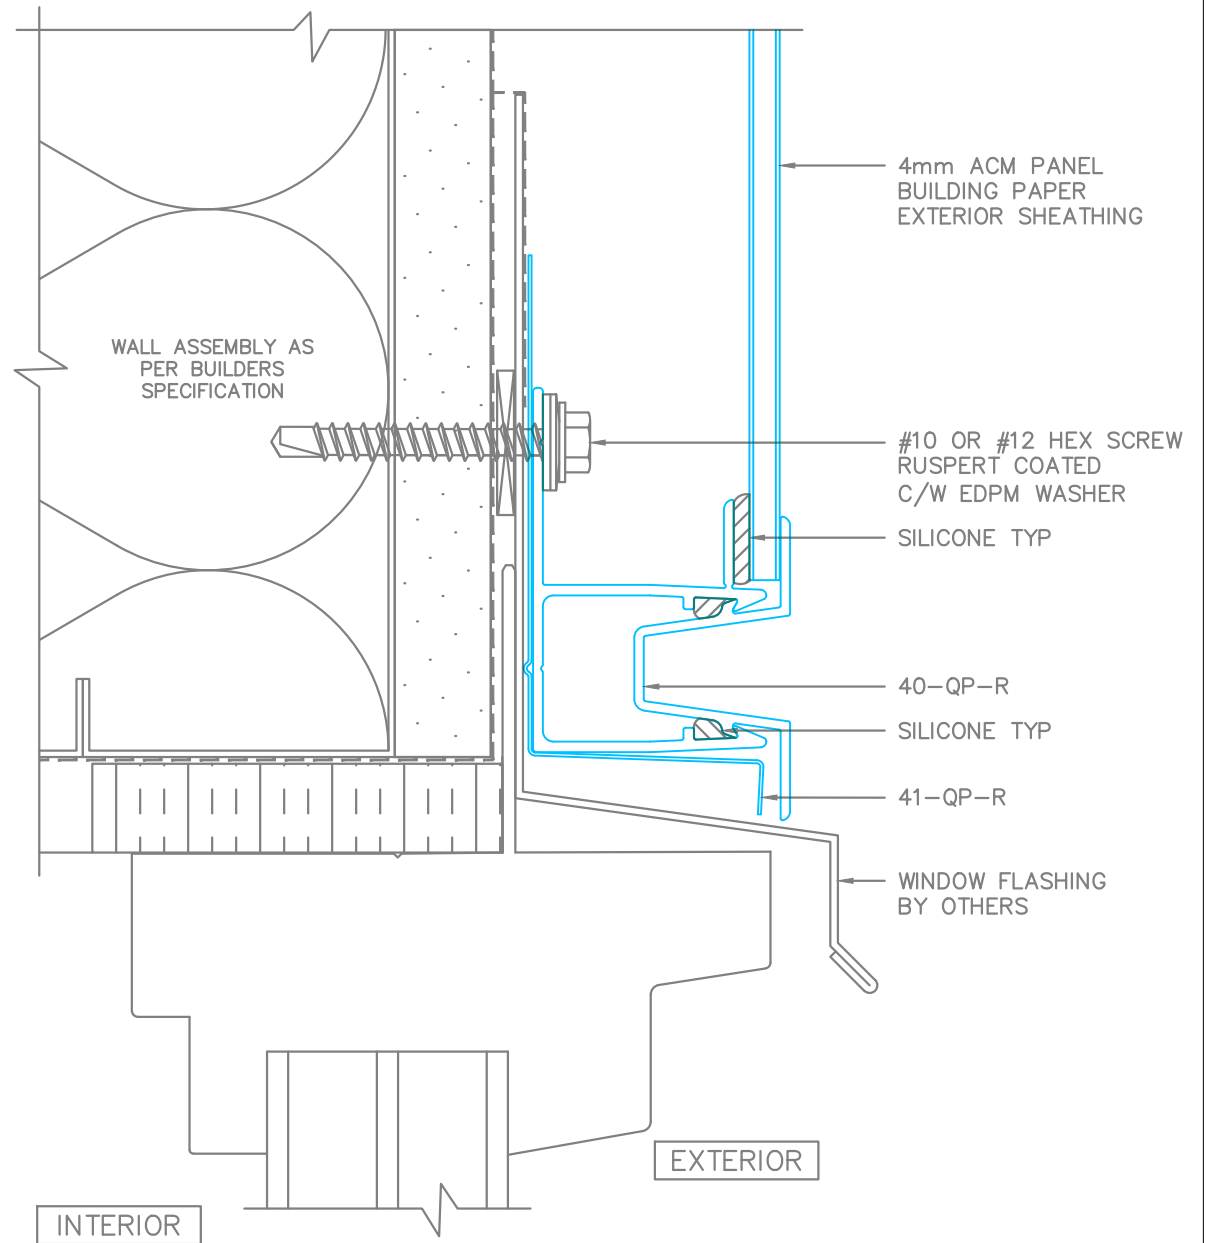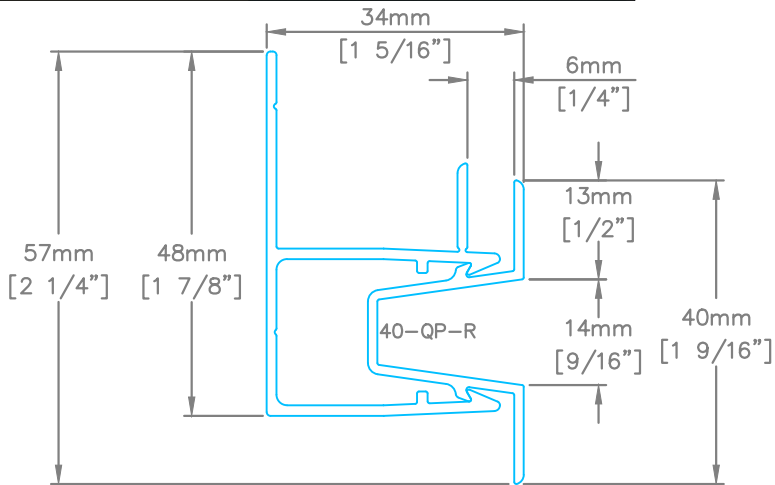




| DESCRIPTION   |         |          |                |
|---|---------|----------|----------------|
| REVEAL (PROJECTING) WINDOW HEAD DETAIL                                                                             |         |          |                |
|  <b>QuickPanel</b><br>Systems | SCALE   | NTS      | DRAWING NUMBER |
|   | DATE    | JUNE2026 | QP2.1          |
|   | DRWN BY | RD       |                |



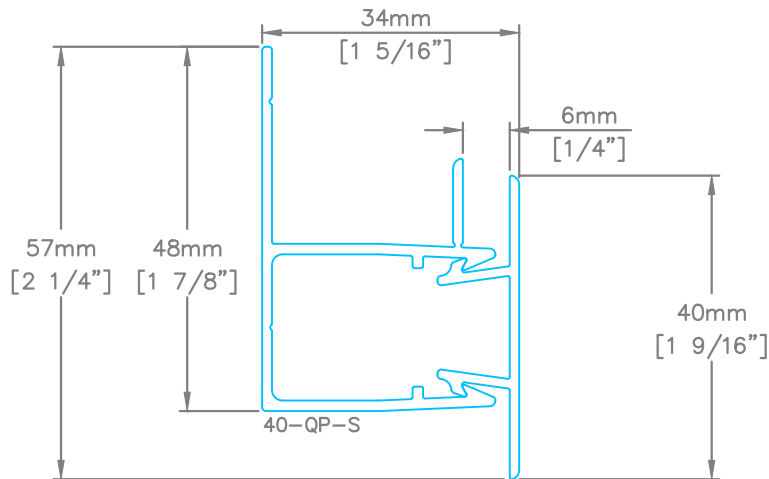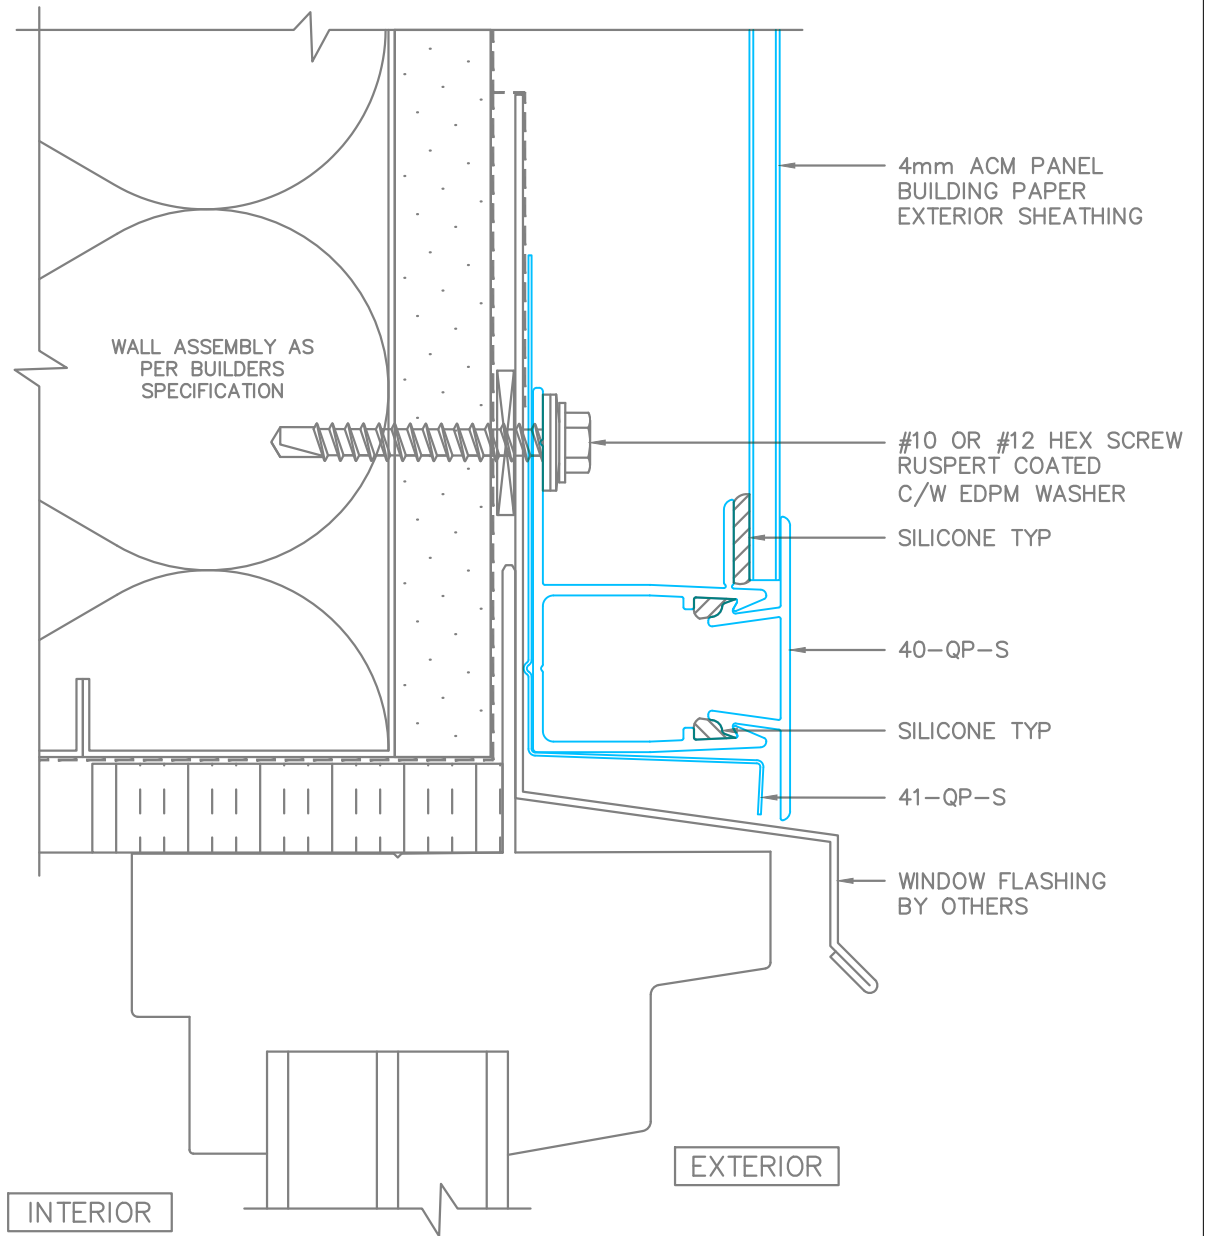

ALL TOP CAPS APPROX. 1.25mm [.050"] ~16 ga  
ALL BACK PLATES APPROX. 1.30mm [.049"] ~16 ga

| DESCRIPTION   |         |          |                |
|---|---------|----------|----------------|
| STREAMLINE (PROJECTING) WINDOW HEAD DETAIL                                                                                     |         |          |                |
|  <b>QuickPanel<sup>®</sup></b><br>Systems | SCALE   | NTS      | DRAWING NUMBER |
|   | DATE    | JUNE2026 | QP2.2          |
|   | DRWN BY | RD       |                |

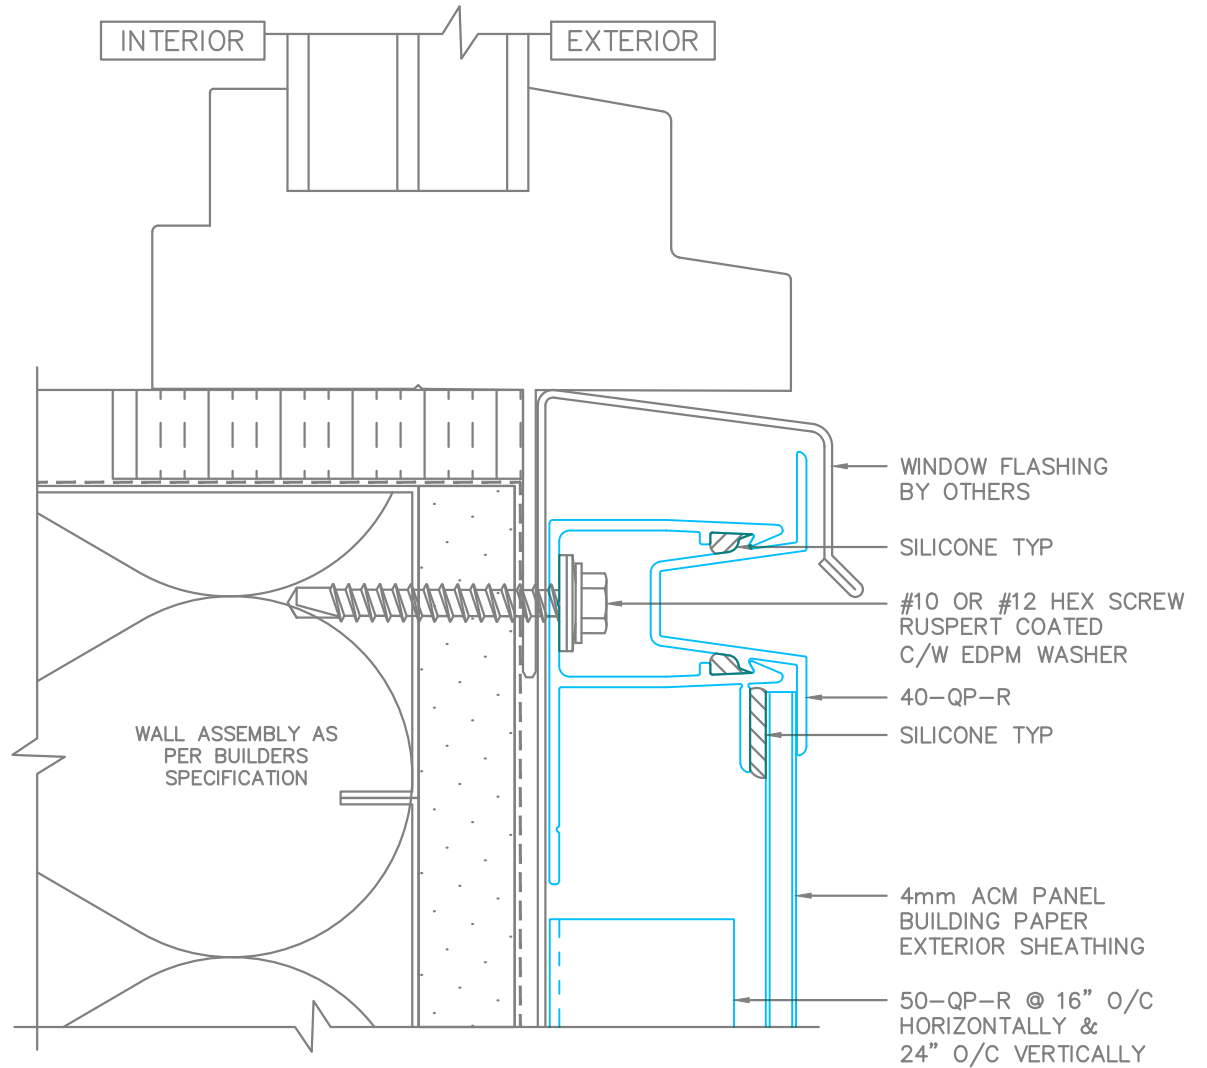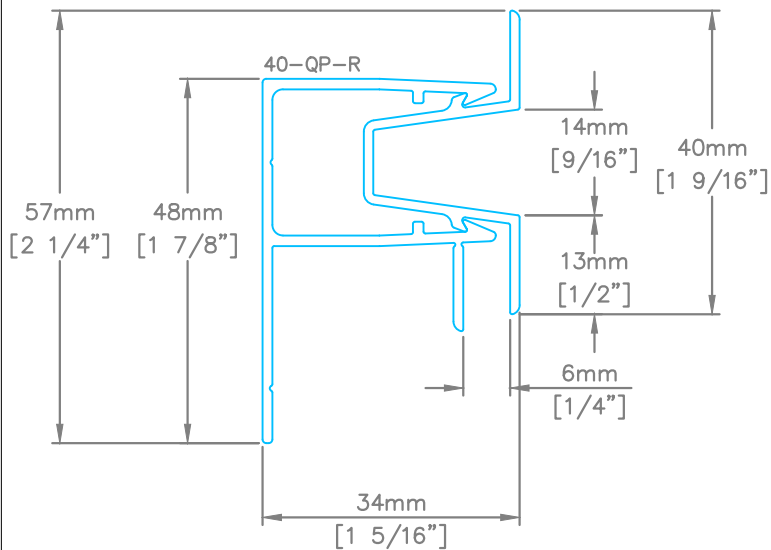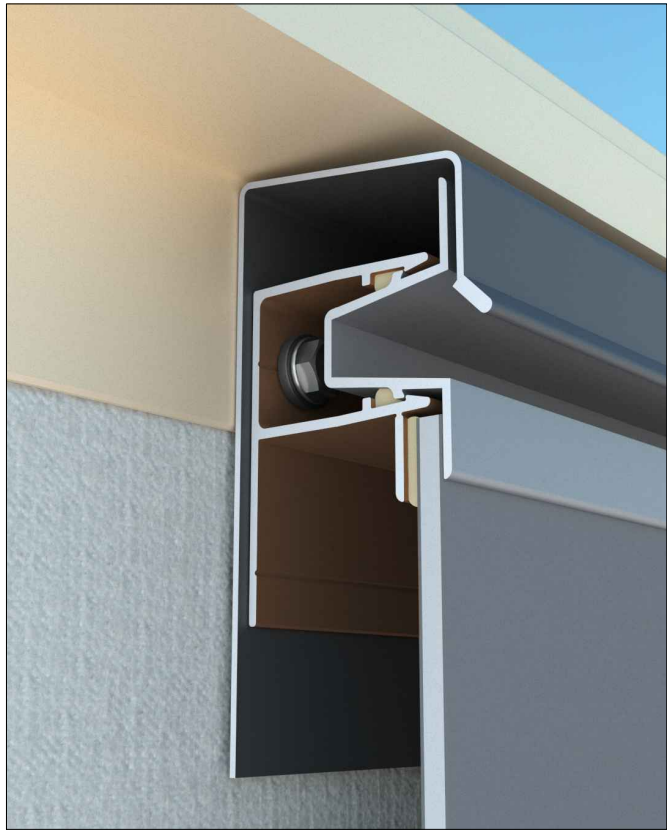



DESCRIPTION

REVEAL (PROJECTING) WINDOW SILL DETAIL






**QuickPanel**  
Systems




| SCALE   | NTS      | DRAWING NUMBER |
|---------|----------|----------------|
| DATE    | JUNE2026 | QP2.3          |
| DRWN BY | RD       |                |

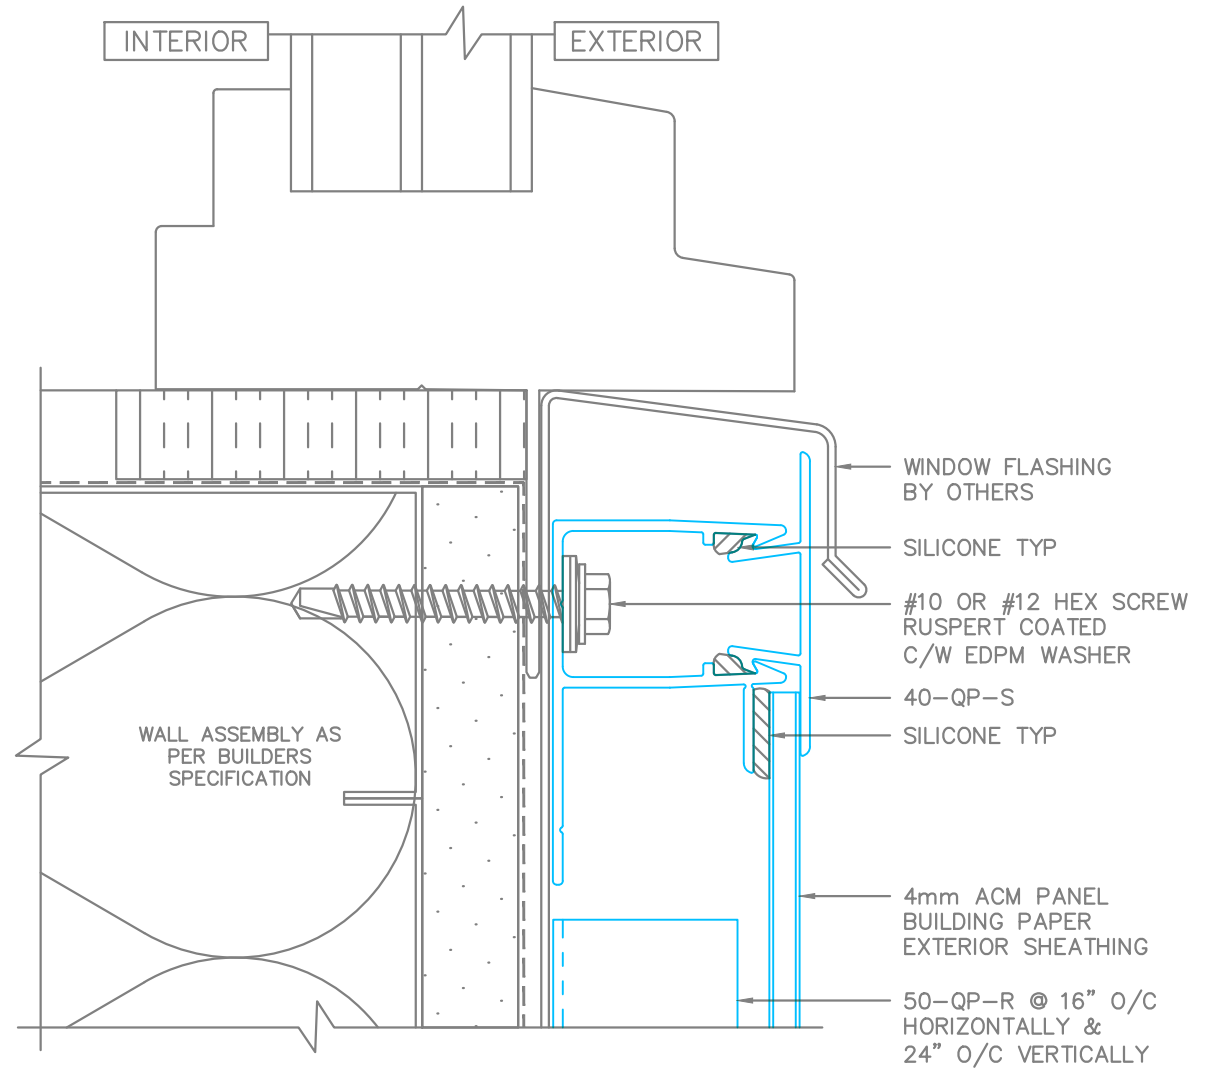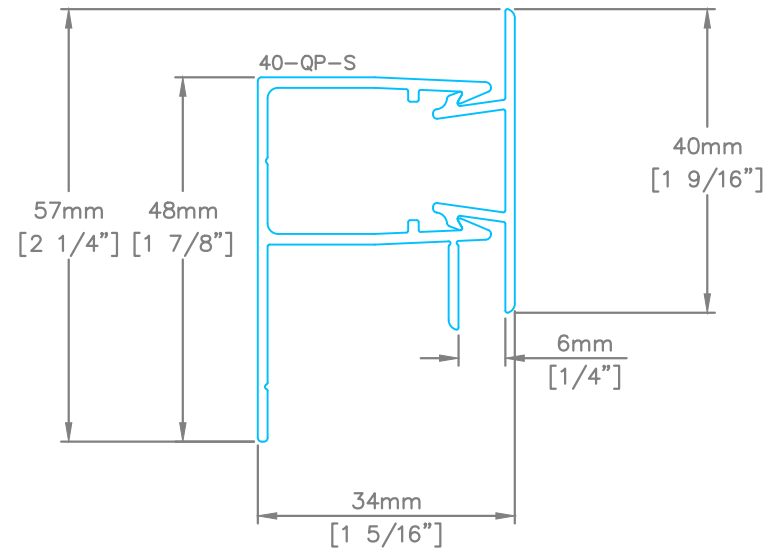




| DESCRIPTION   |         |          |                |
|---|---------|----------|----------------|
| STREAMLINE (PROJECTING) WINDOW SILL DETAIL                                                                         |         |          |                |
|  <b>QuickPanel</b><br>Systems | SCALE   | NTS      | DRAWING NUMBER |
|   | DATE    | JUNE2026 | QP2.4          |
|   | DRWN BY | RD       |                |

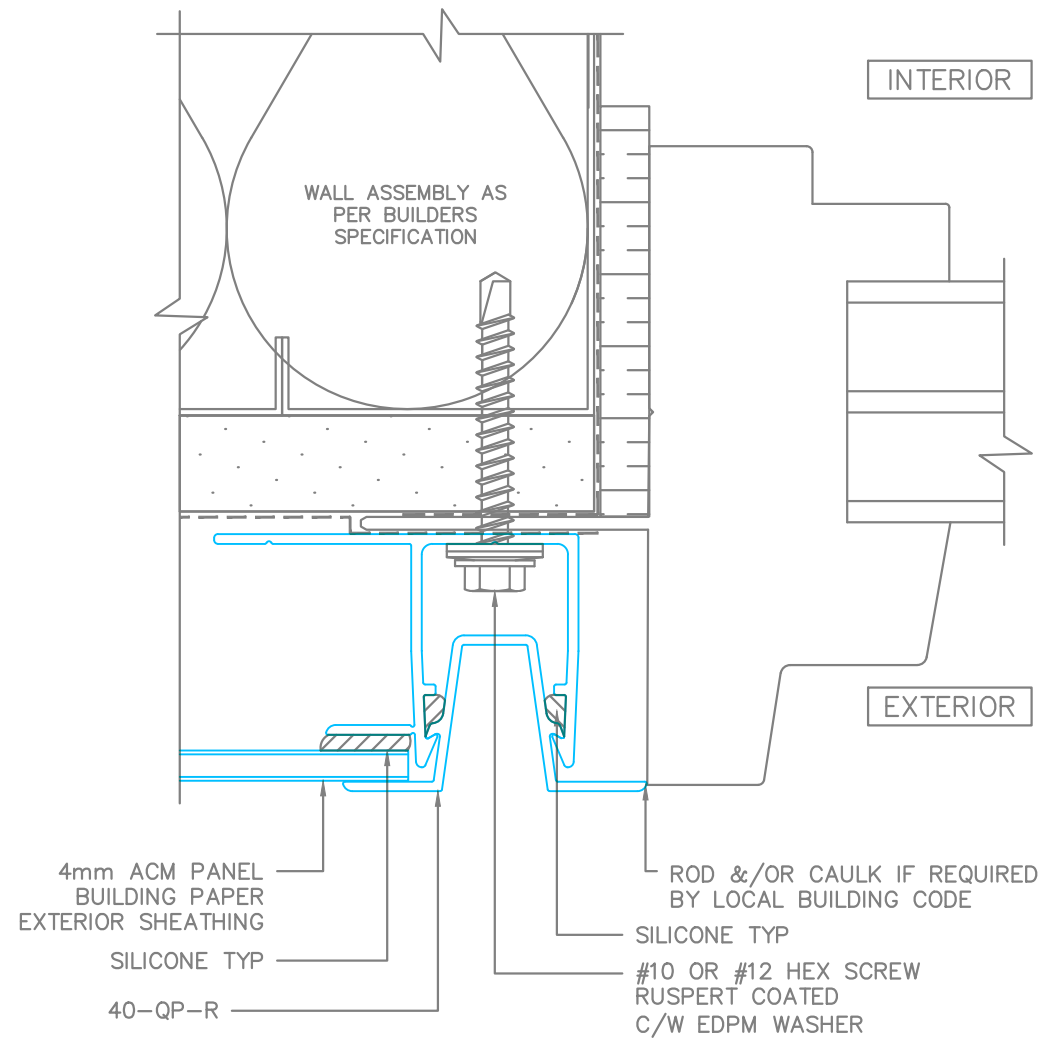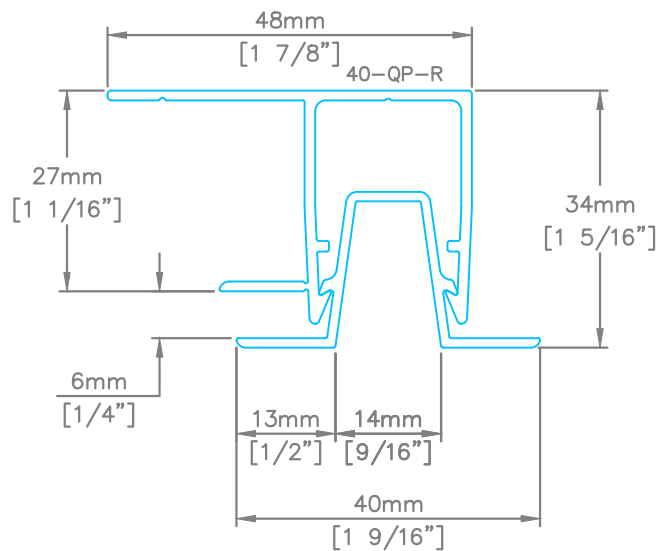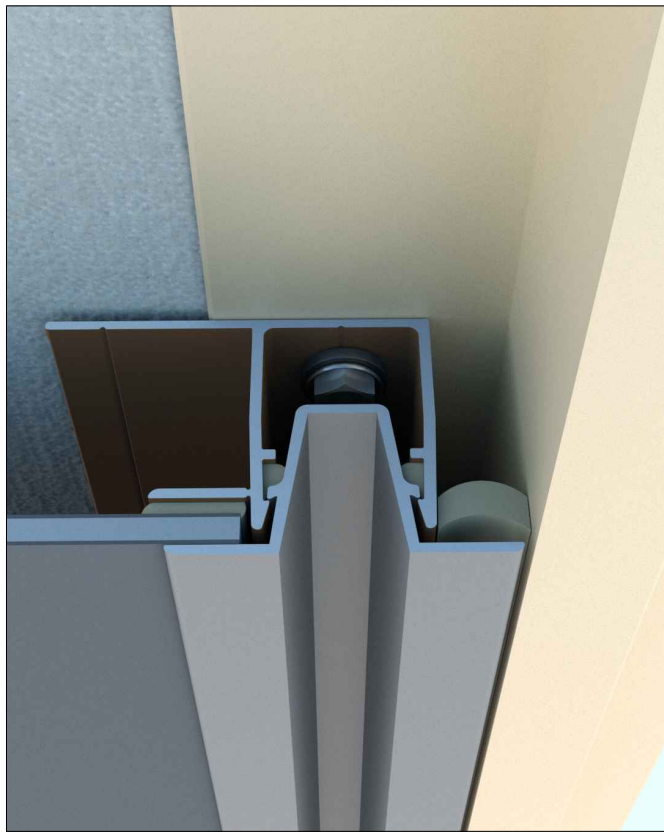




| DESCRIPTION   |         |          |                |
|---|---------|----------|----------------|
| REVEAL (PROJECTING) WINDOW JAMB DETAIL                                                                             |         |          |                |
|  <b>QuickPanel</b><br>Systems | SCALE   | NTS      | DRAWING NUMBER |
|   | DATE    | JUNE2026 | QP2.5          |
|   | DRWN BY | RD       |                |

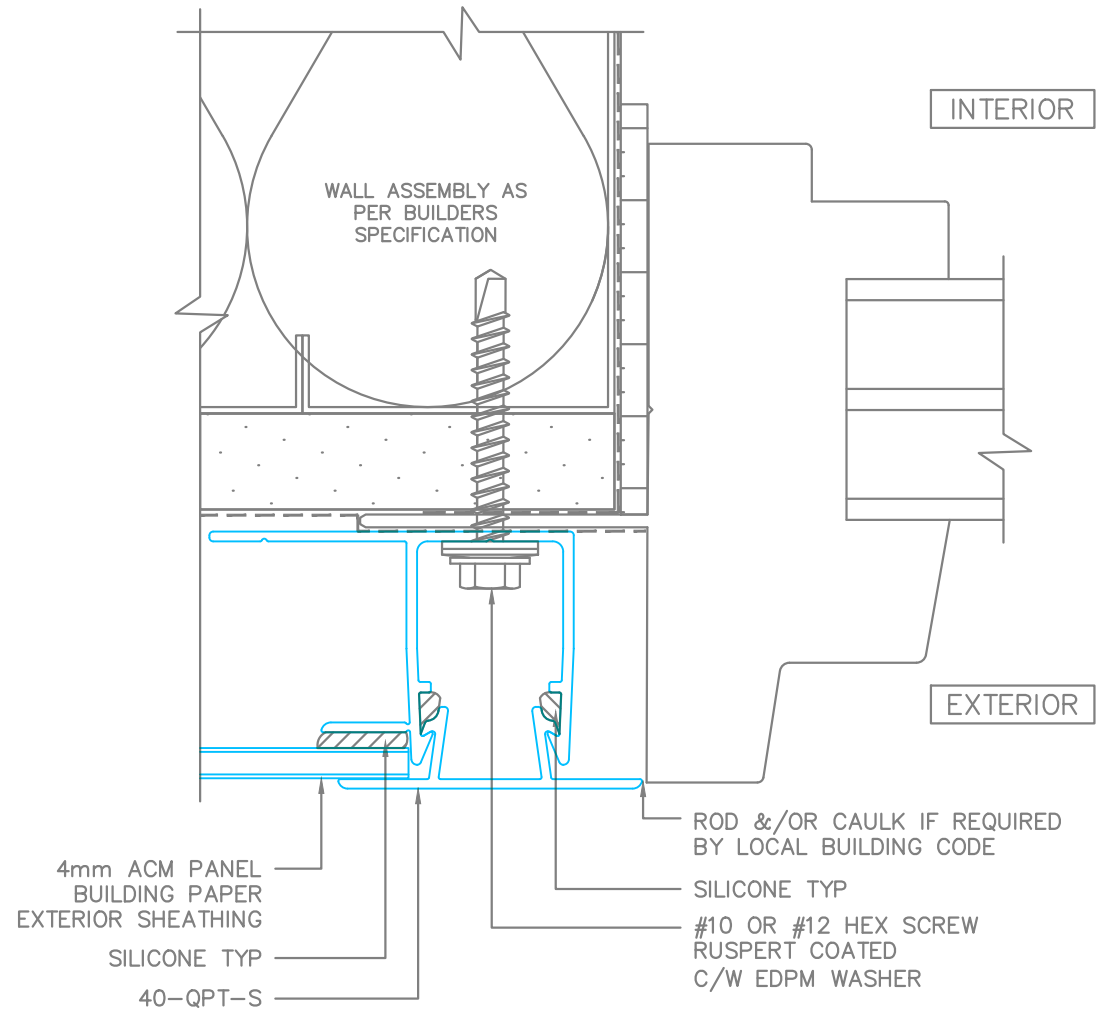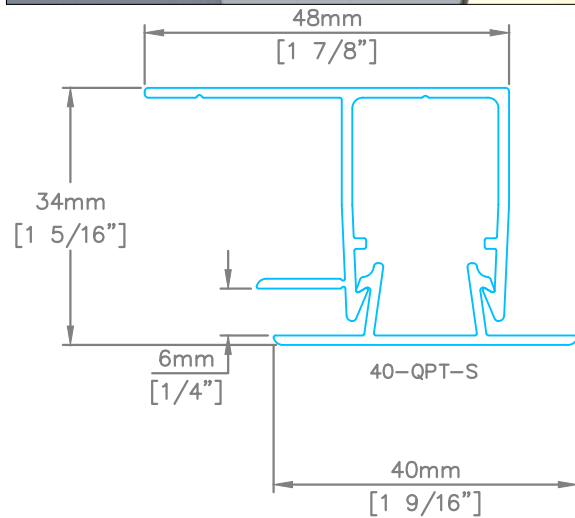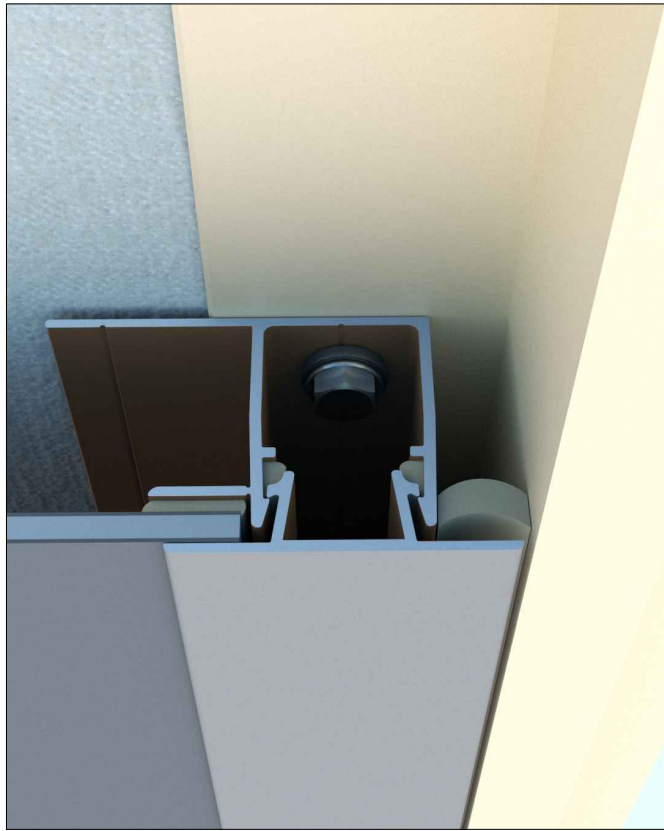

| DESCRIPTION   |         |          |                |
|---|---------|----------|----------------|
| STREAMLINE (PROJECTING) WINDOW JAMB DETAIL                                                                                     |         |          |                |
|  <b>QuickPanel<sup>®</sup></b><br>Systems | SCALE   | NTS      | DRAWING NUMBER |
|   | DATE    | JUNE2026 | QP2.6          |
|   | DRWN BY | RD       |                |

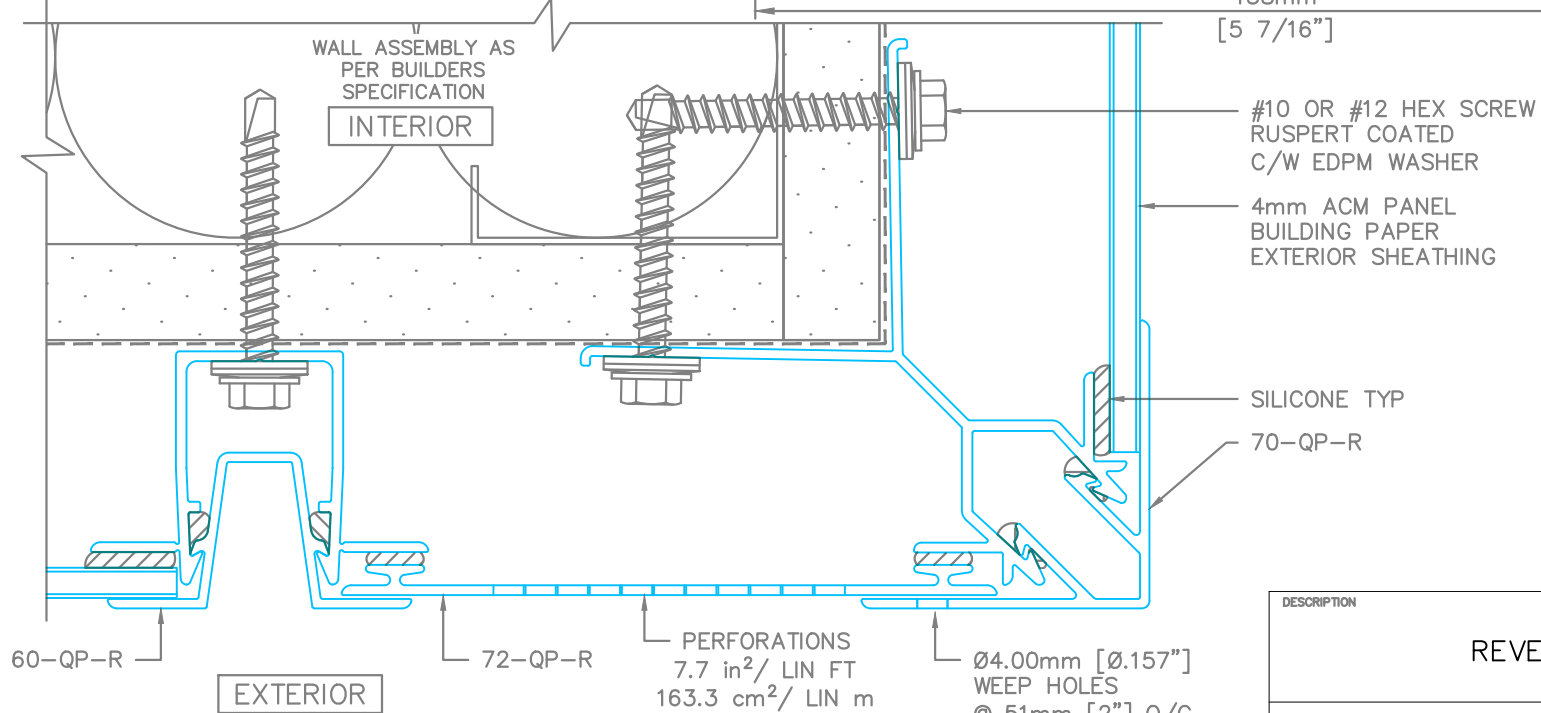
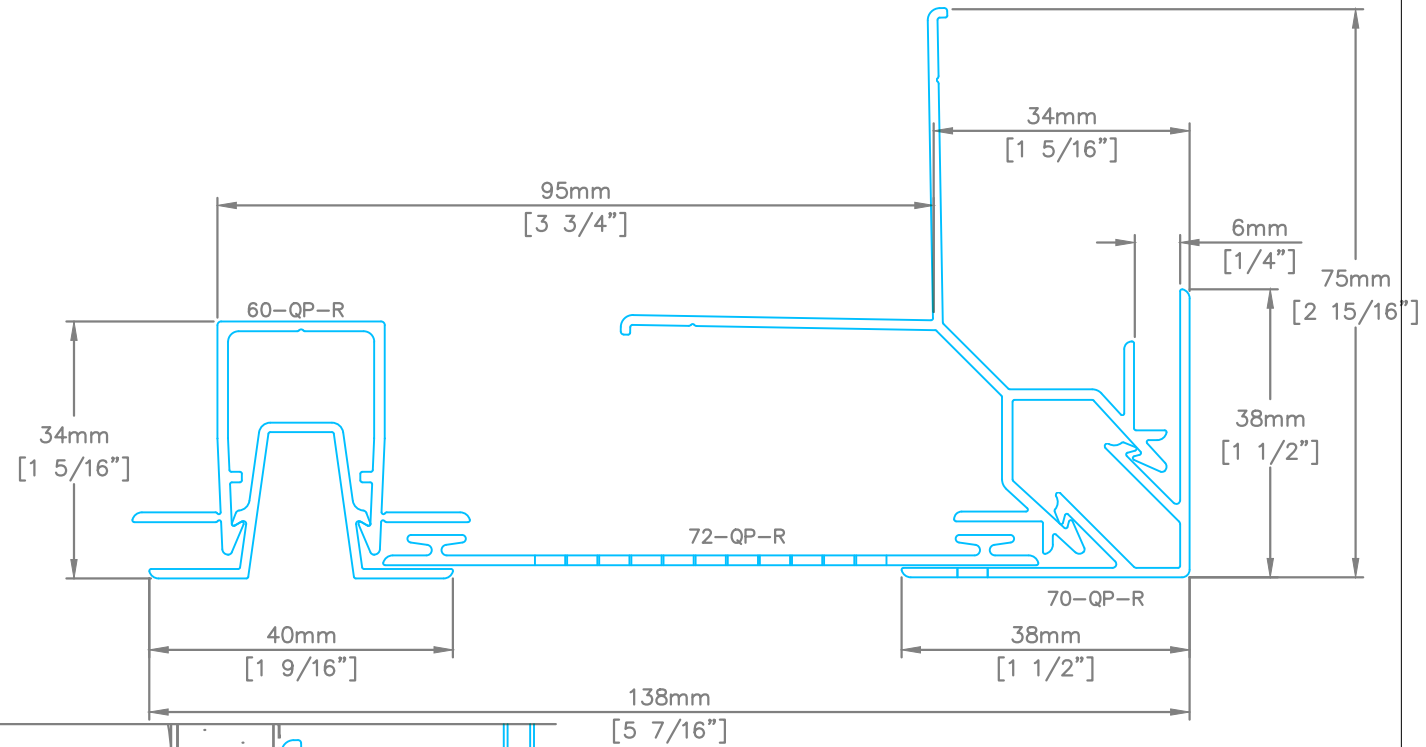
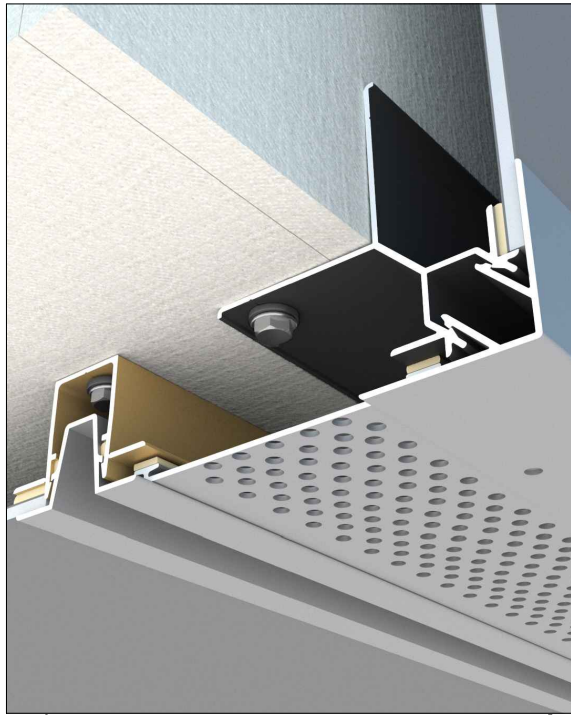


| DESCRIPTION   |         |          |                |
|---|---------|----------|----------------|
| REVEAL SOFFIT DETAIL                                                                                               |         |          |                |
|  <b>QuickPanel</b><br>Systems | SCALE   | NTS      | DRAWING NUMBER |
|   | DATE    | JUNE2026 | QP3.1          |
|   | DRWN BY | RD/RD    |                |

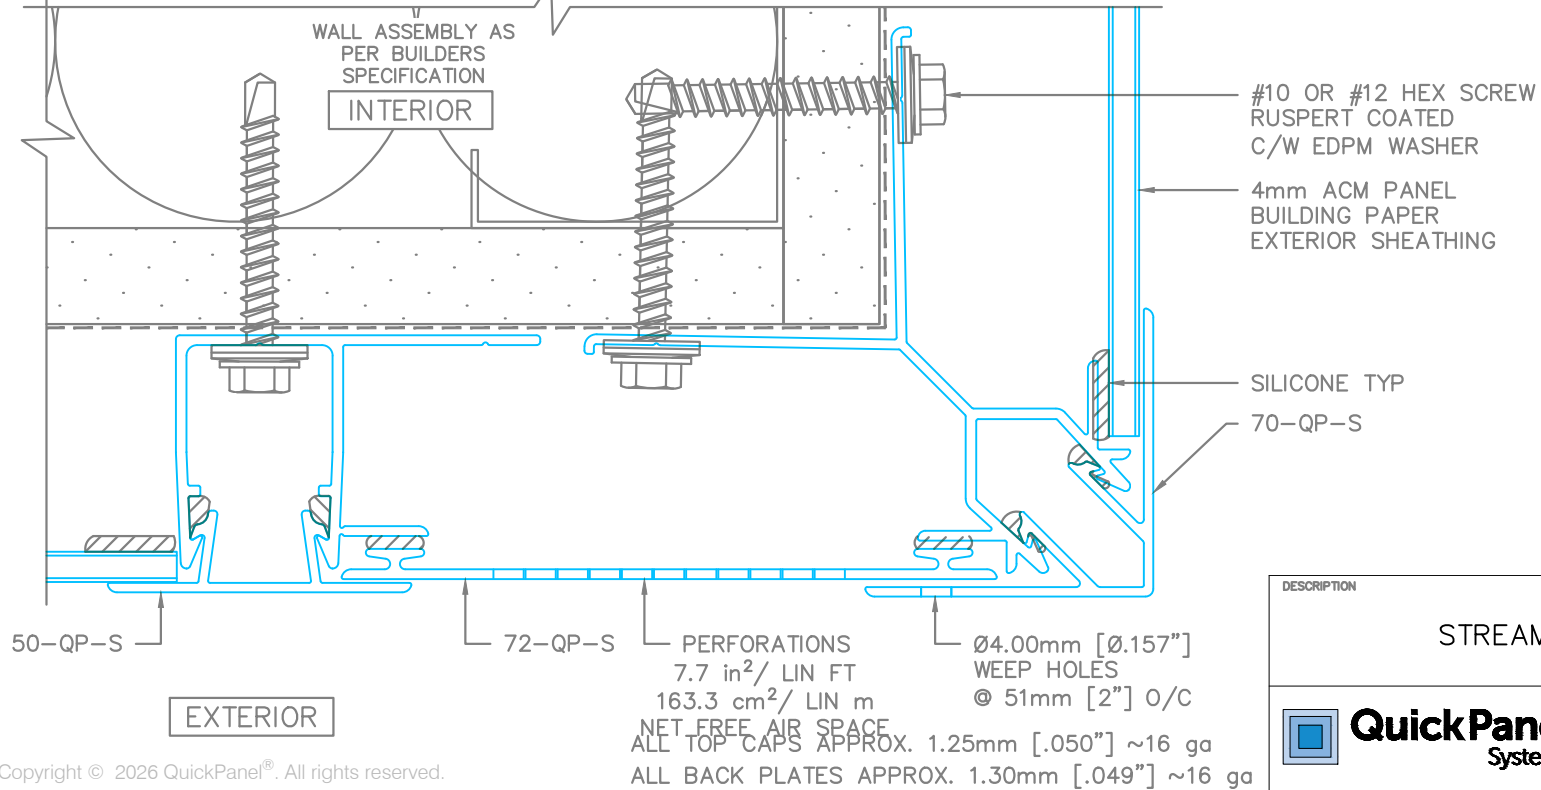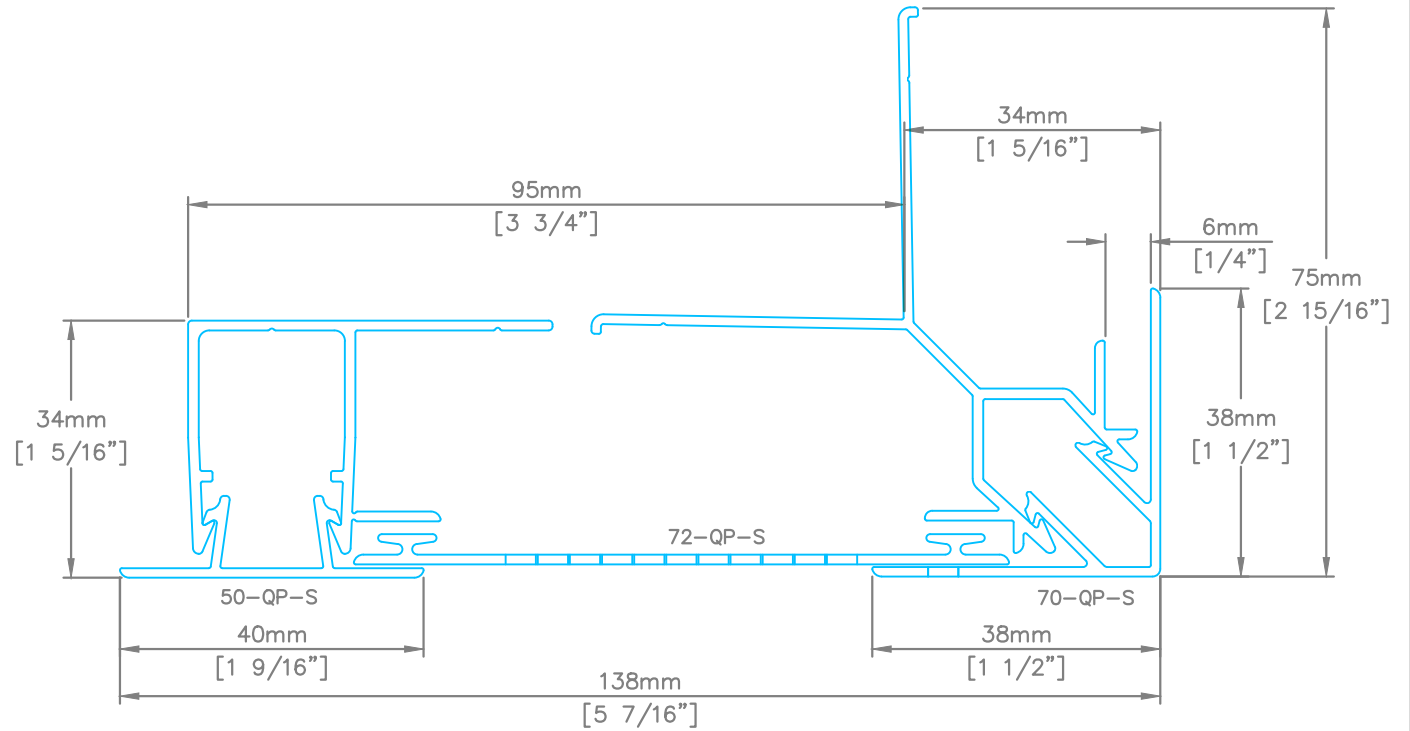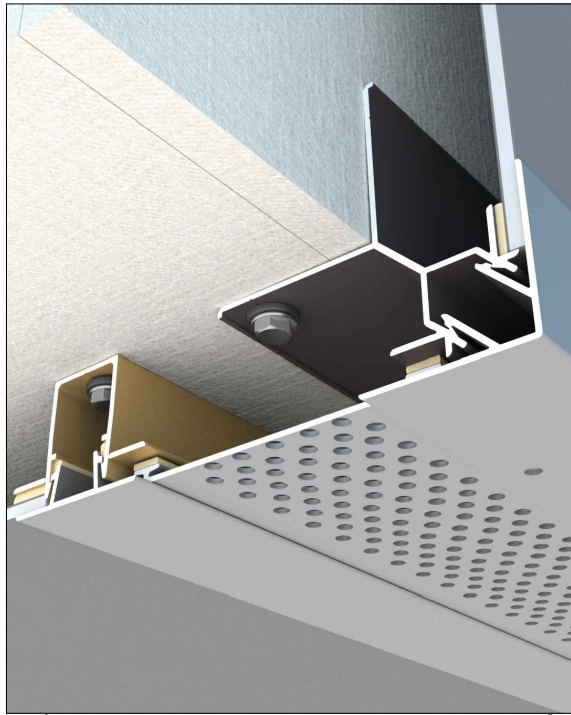

| DESCRIPTION   |         |          |                |
|---|---------|----------|----------------|
| STREAMLINE SOFFIT DETAIL   |         |          |                |
|  <b>QuickPanel<sup>®</sup></b><br>Systems | SCALE   | NTS      | DRAWING NUMBER |
|   | DATE    | JUNE2026 | QP3.2          |
|   | DRWN BY | RD/RD    |                |



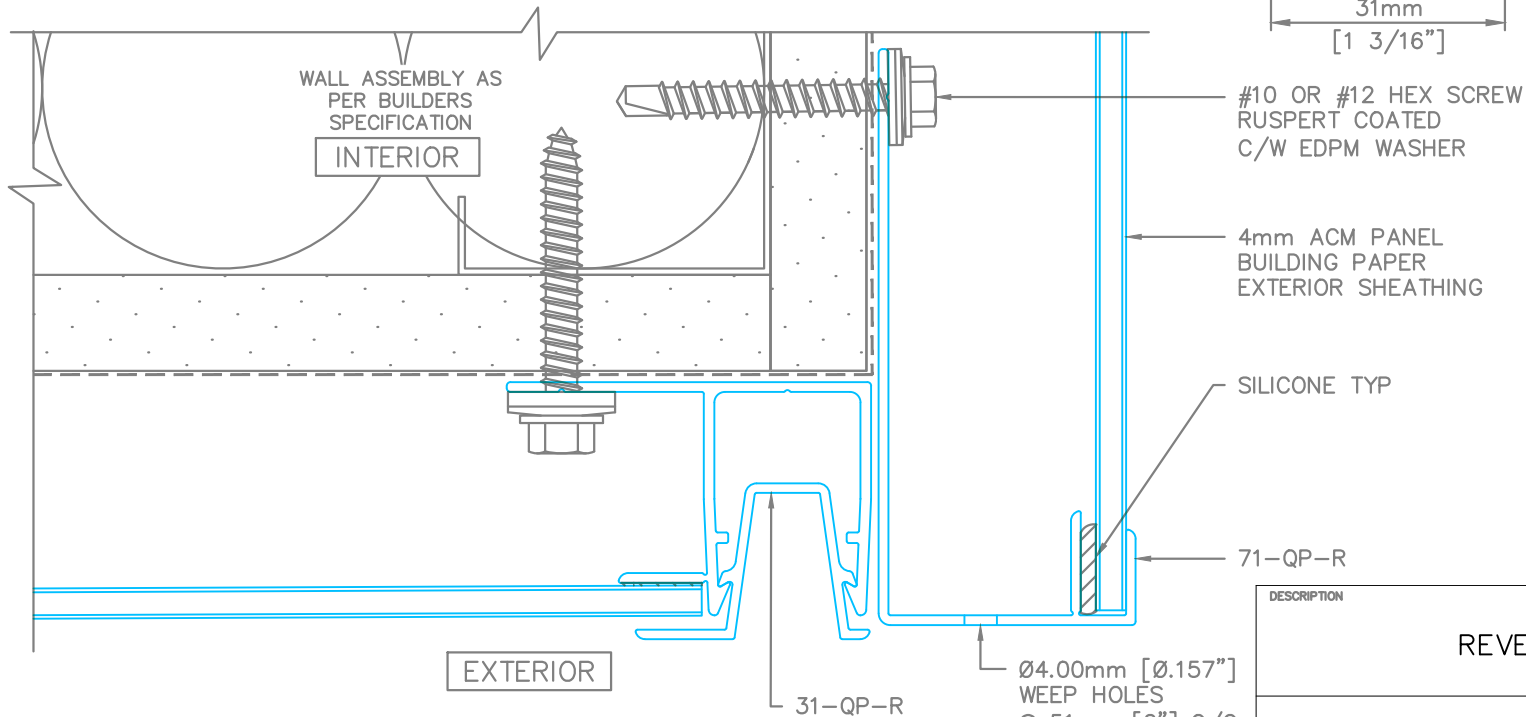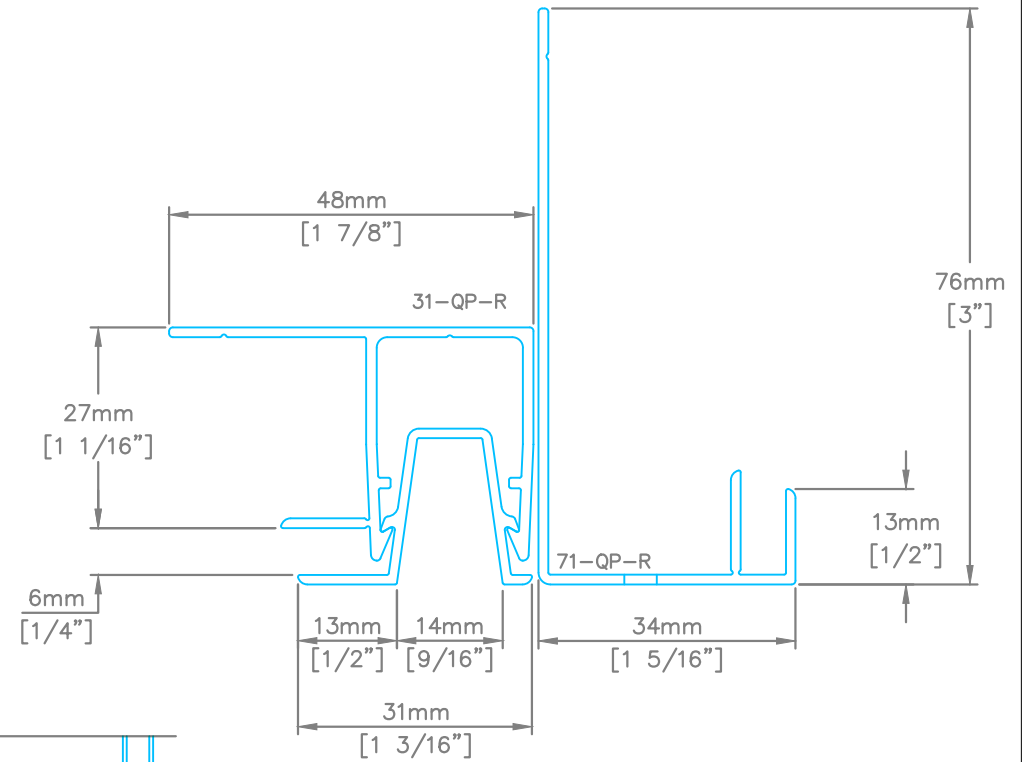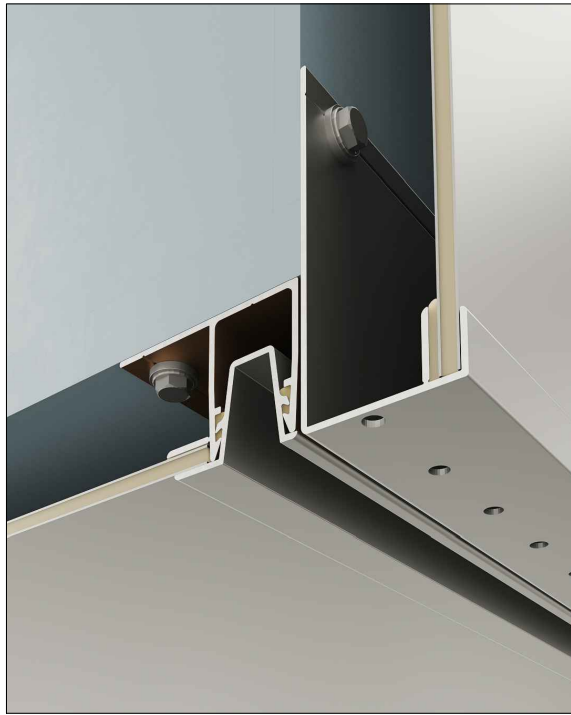

DESCRIPTION




## REVEAL SOFFIT DETAIL






**QuickPanel**  
Systems

| SCALE   | NTS     | DRAWING NUMBER |
|---------|---------|----------------|
| DATE    | MAR2025 | QP3.3          |
| DRWN BY | RD/RD   |                |





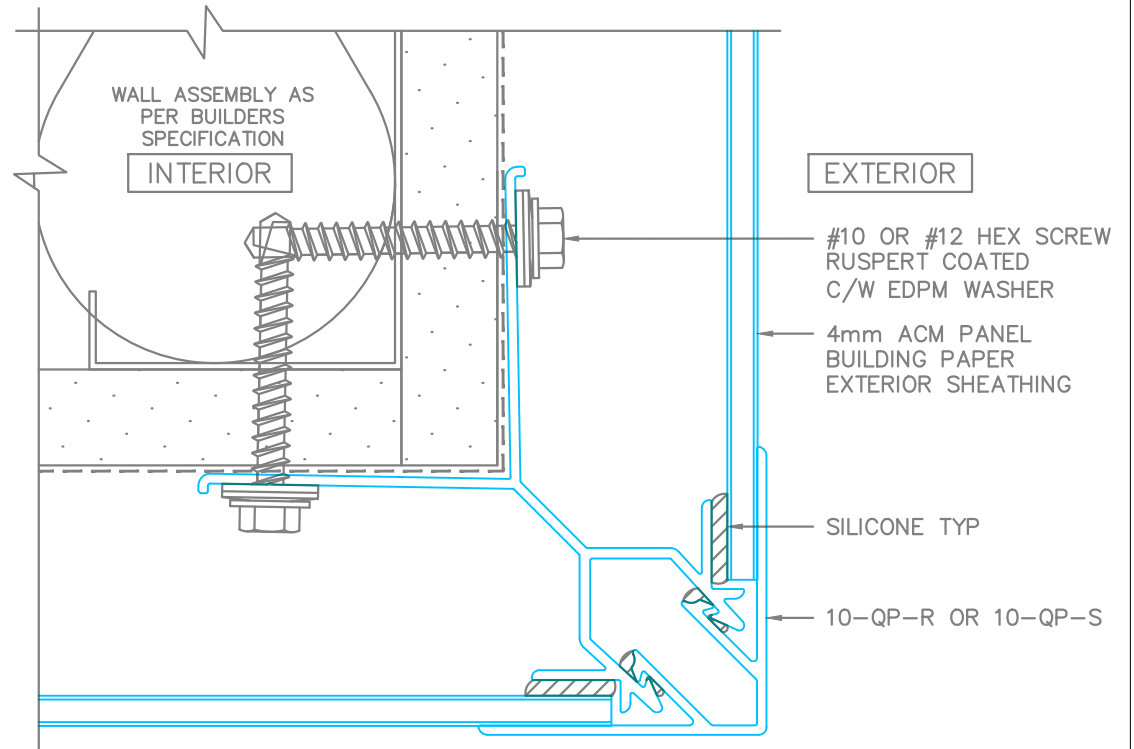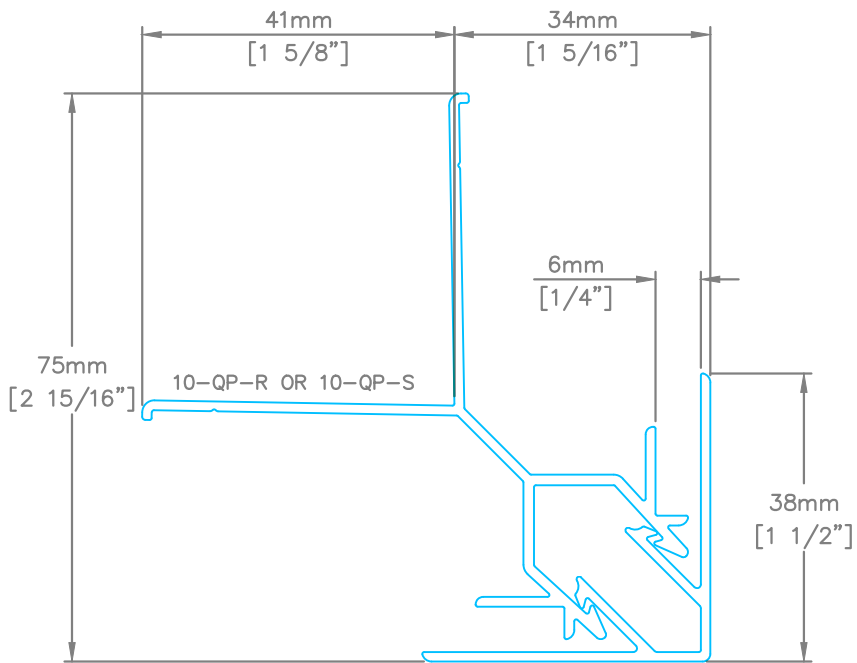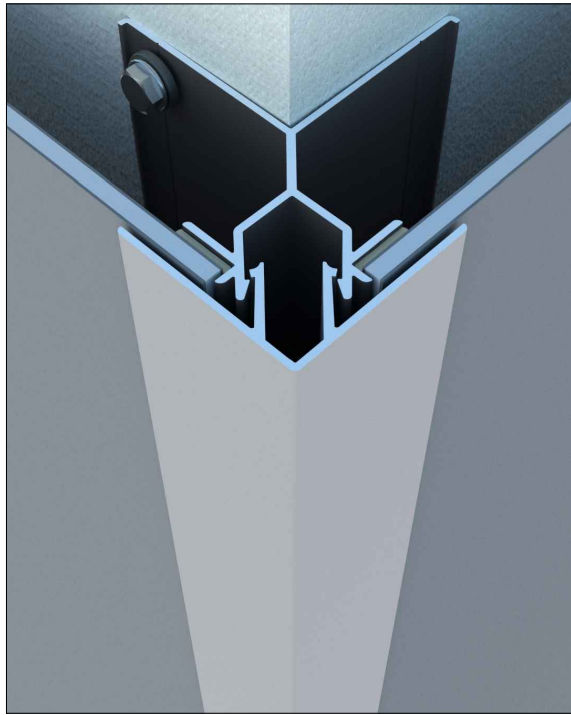

| DESCRIPTION   |         |          |                |
|---|---------|----------|----------------|
| OUTSIDE CORNER DETAIL                                                                                              |         |          |                |
|  <b>QuickPanel</b><br>Systems | SCALE   | NTS      | DRAWING NUMBER |
|   | DATE    | JUNE2026 | QP3.4          |
|   | DRWN BY | RD       |                |

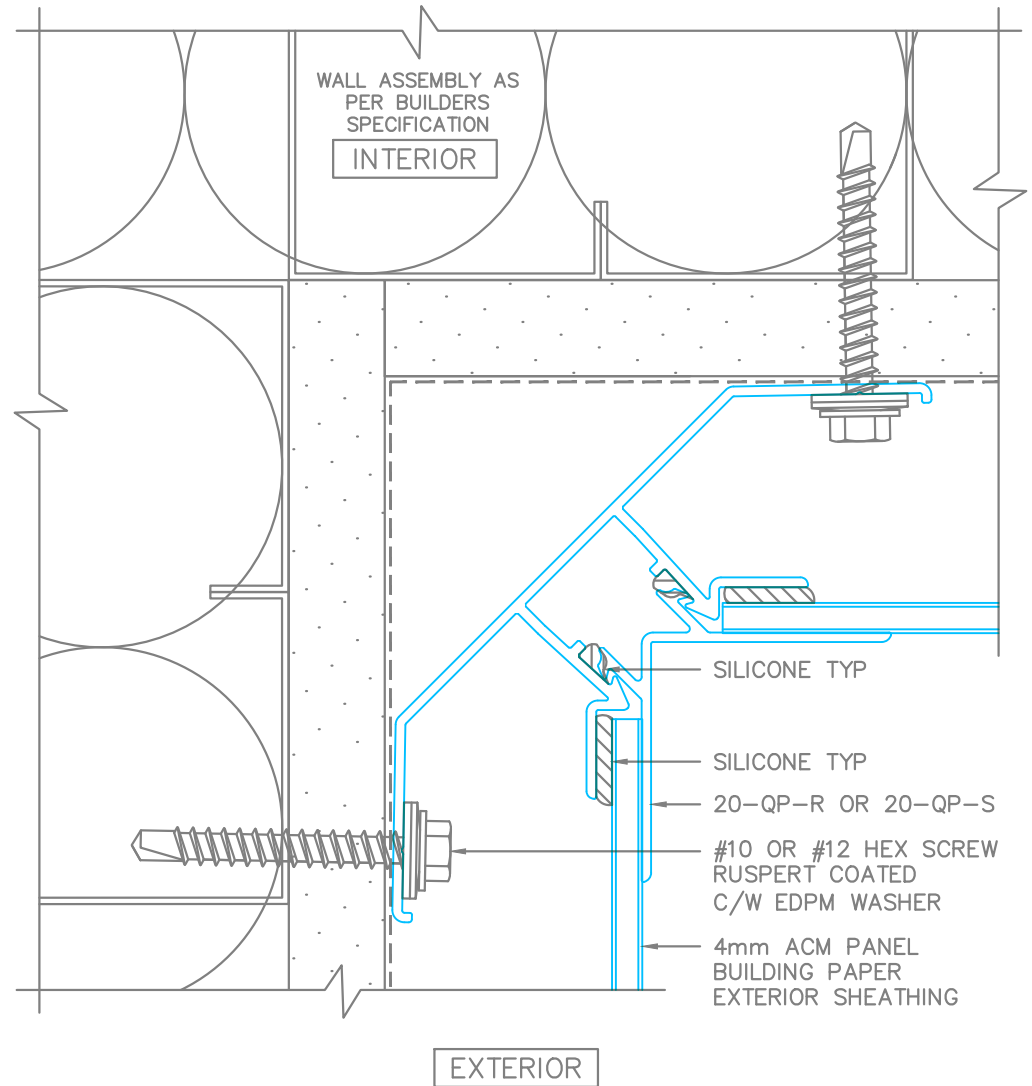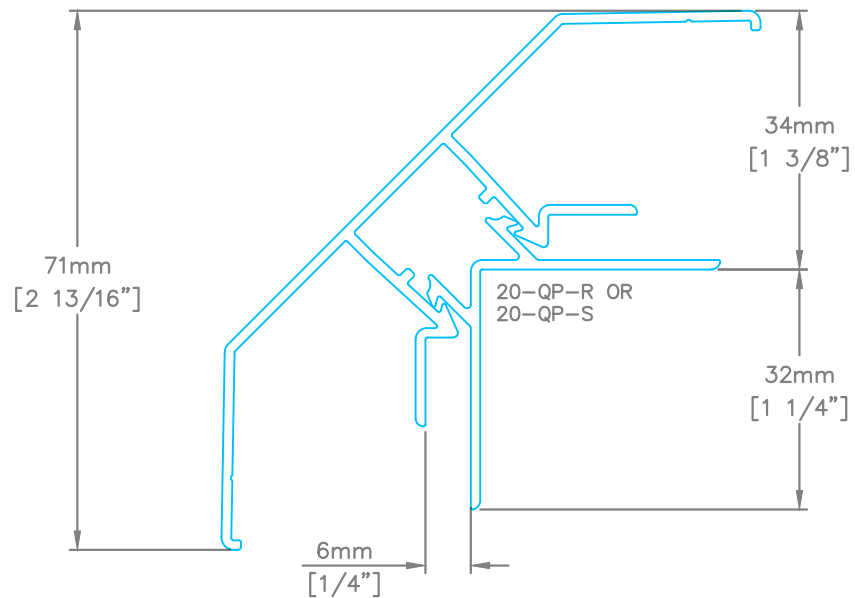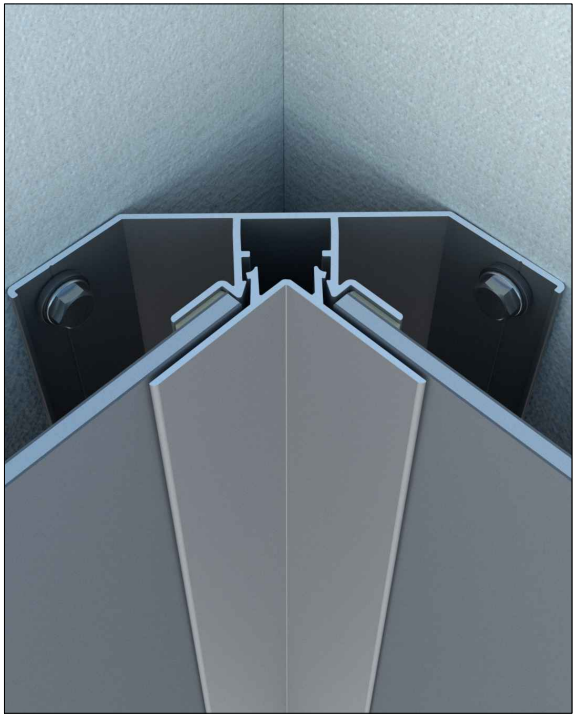


| DESCRIPTION   |         |          |                |
|---|---------|----------|----------------|
| INSIDE CORNER DETAIL   |         |          |                |
|  <b>QuickPanel<sup>®</sup></b><br>Systems | SCALE   | NTS      | DRAWING NUMBER |
|   | DATE    | JUNE2026 | QP3.5          |
|   | DRWN BY | RD       |                |

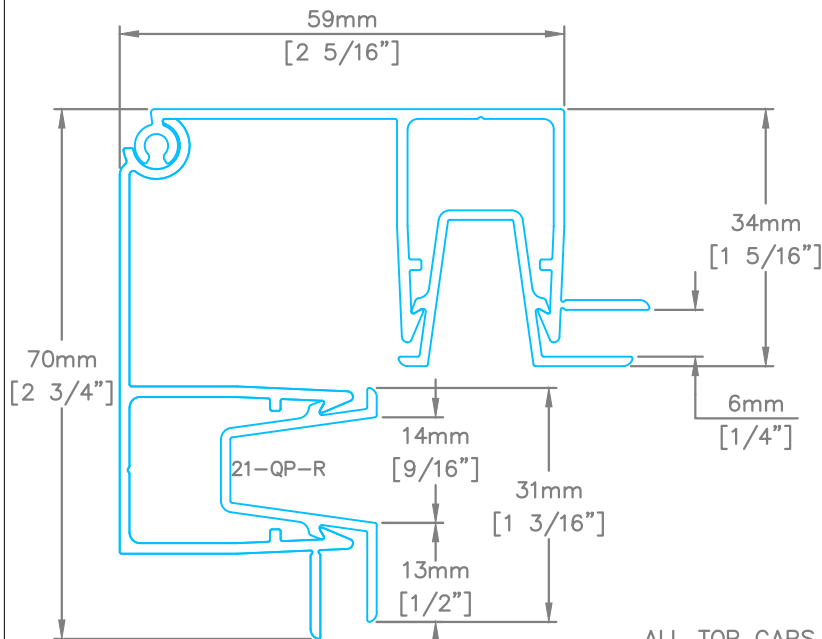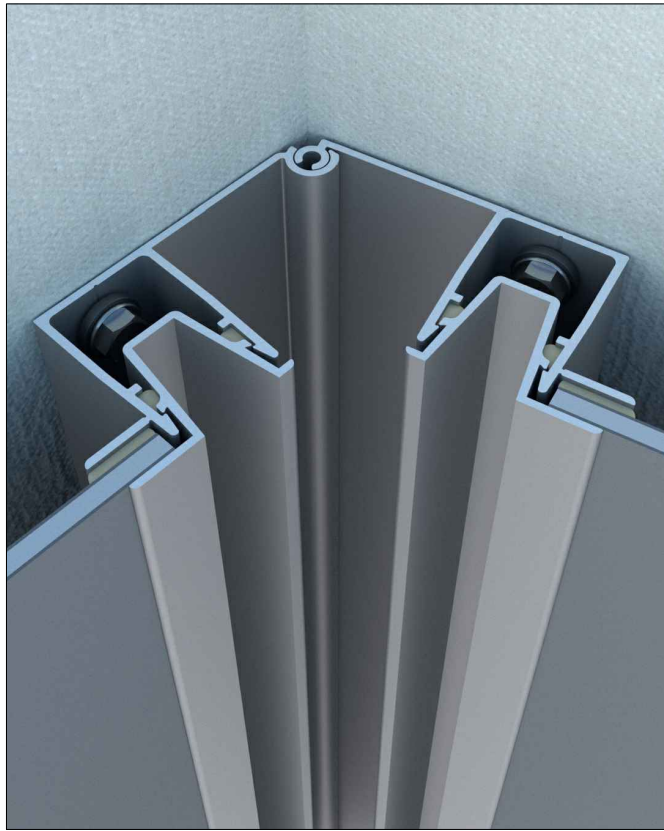

Copyright © 2026 QuickPanel®. All rights reserved.

ALL TOP CAPS APPROX. 1.25mm [.050"] ~16 ga  
ALL BACK PLATES APPROX. 1.30mm [.049"] ~16 ga

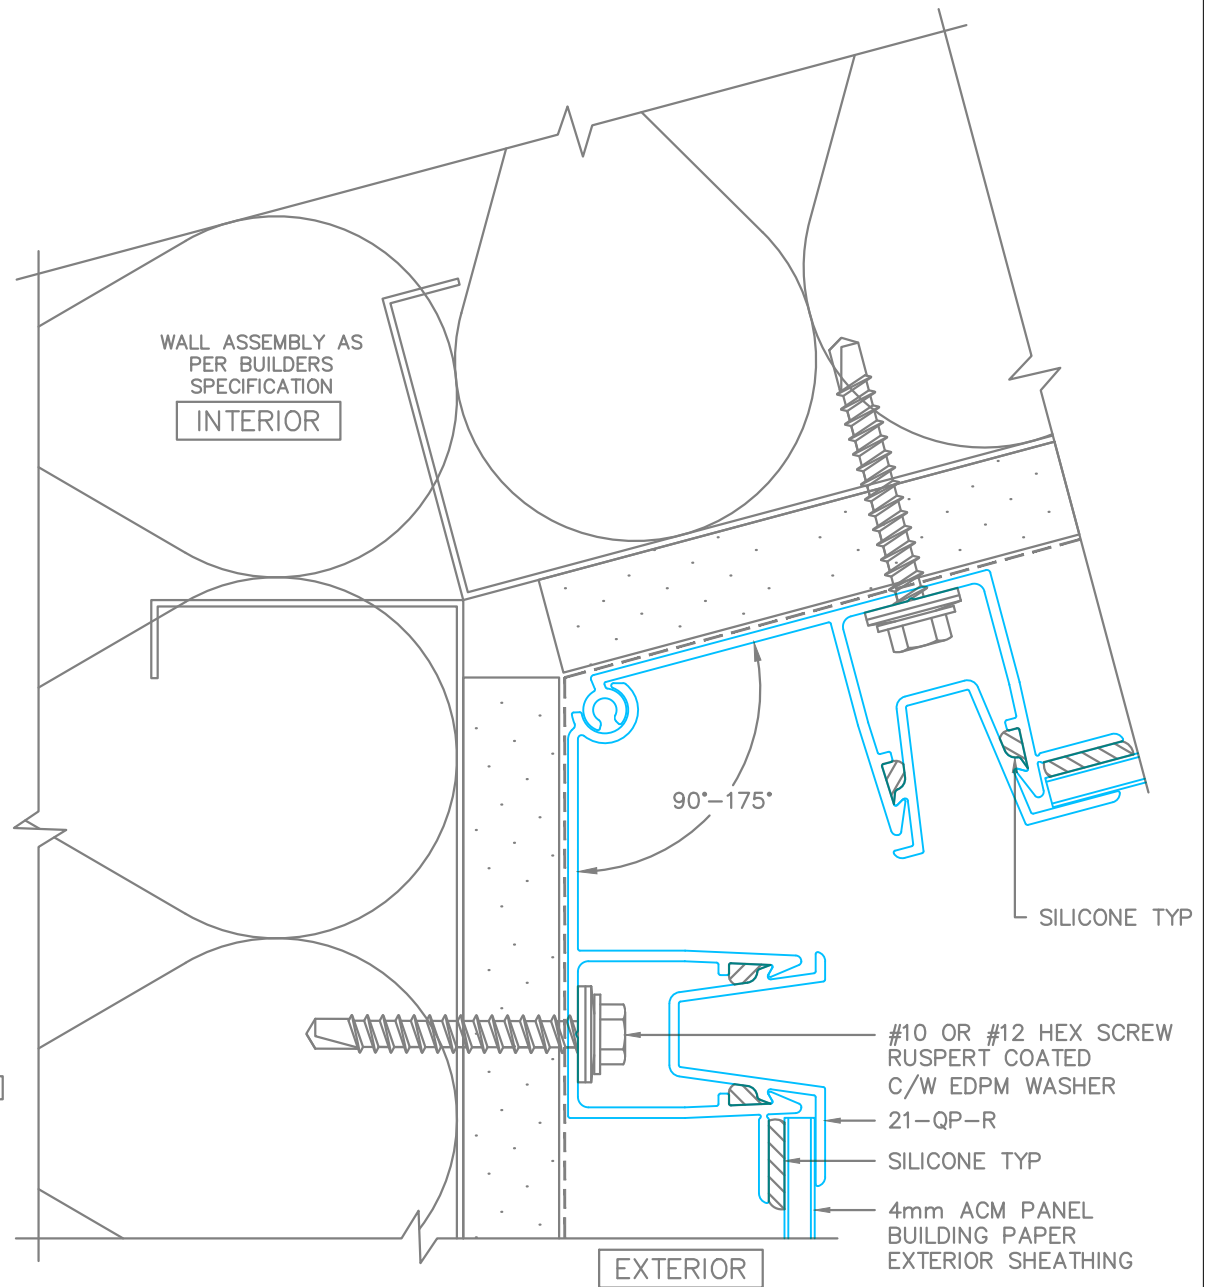


DESCRIPTION

REVEAL MULTI-ANGLE INSIDE CORNER DETAIL




**QuickPanel**  
Systems

| SCALE   | NTS      | DRAWING NUMBER |
|---------|----------|----------------|
| DATE    | JUNE2026 | QP3.6          |
| DRWN BY | RD       |                |



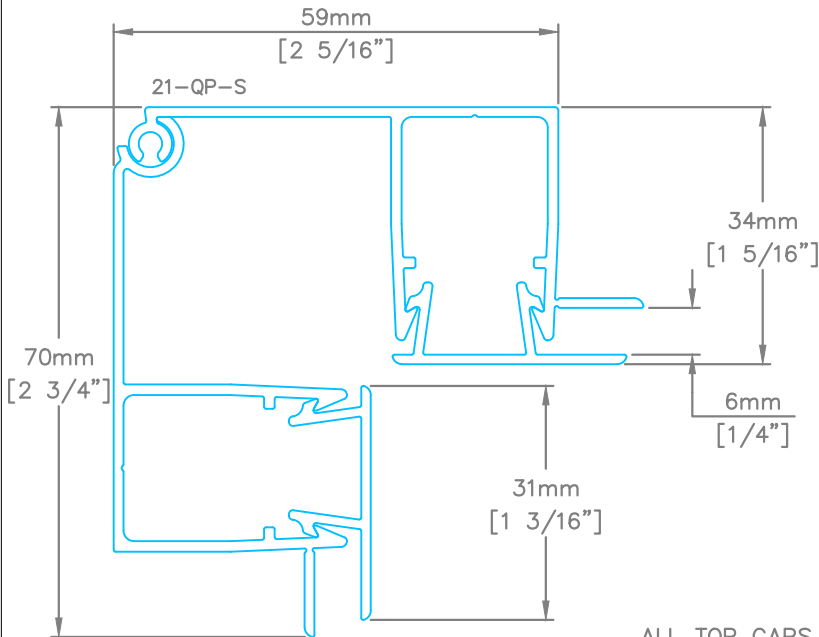


Copyright © 2026 QuickPanel®. All rights reserved.




ALL TOP CAPS APPROX. 1.25mm [.050"] ~16 ga  
ALL BACK PLATES APPROX. 1.30mm [.049"] ~16 ga

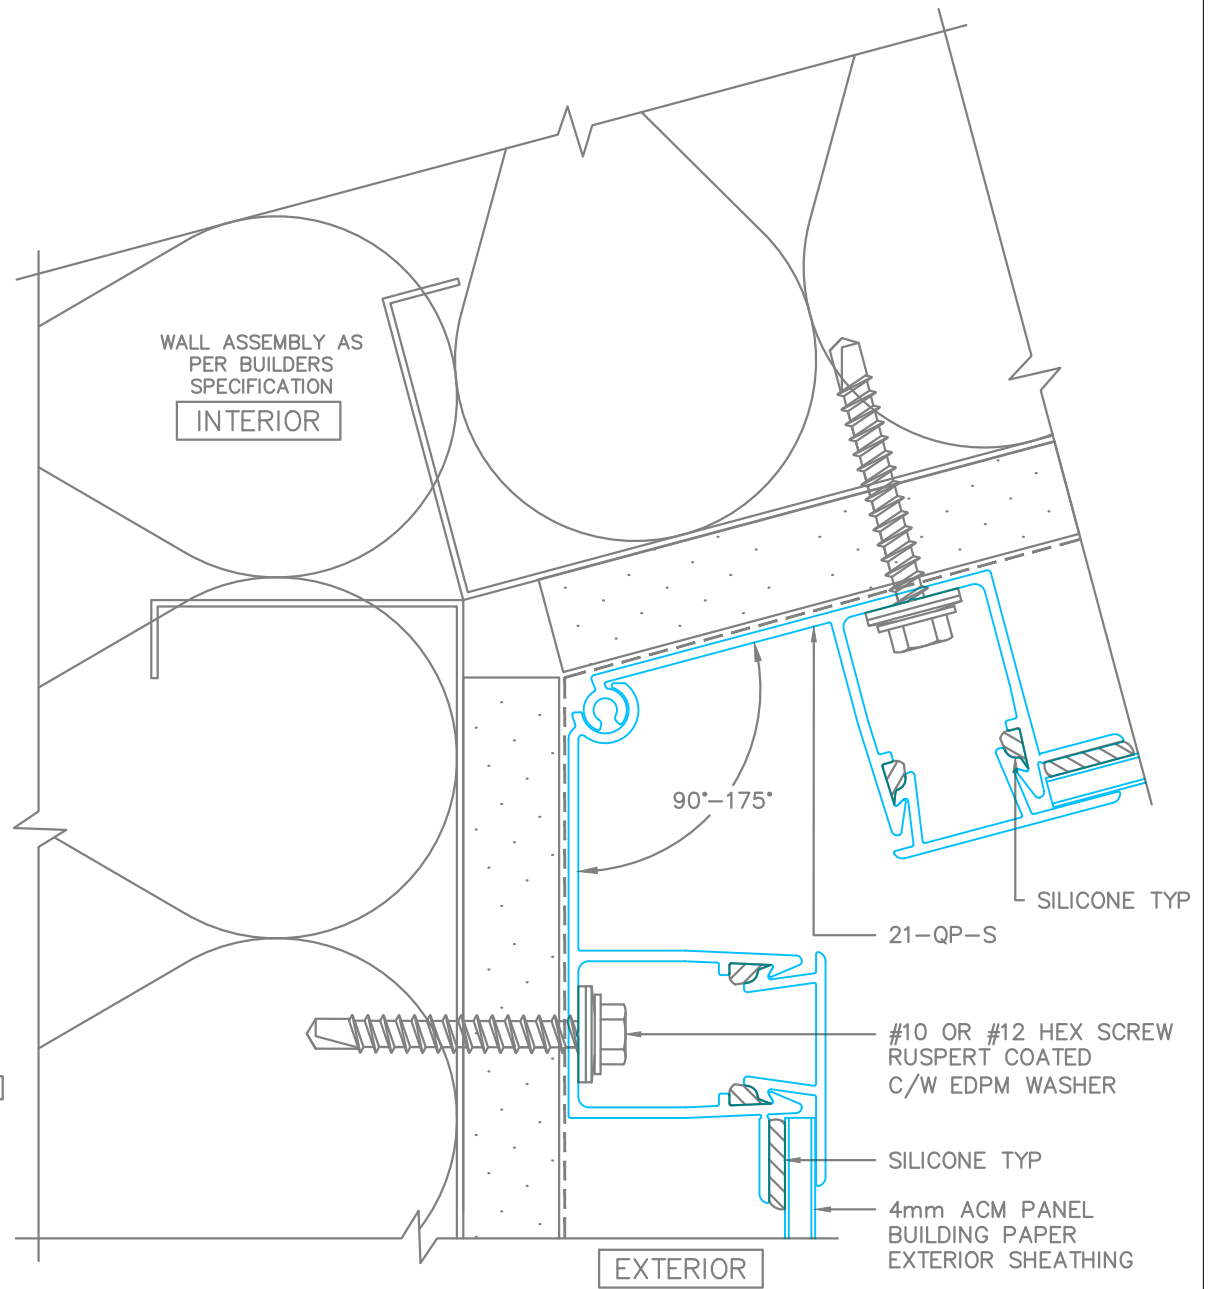




| DESCRIPTION   |         |          |                |
|---|---------|----------|----------------|
| STREAMLINE MULTI-ANGLE INSIDE CORNER DETAIL                                                                         |         |          |                |
|  <b>QuickPanel®</b><br>Systems | SCALE   | NTS      | DRAWING NUMBER |
|   | DATE    | JUNE2026 | QP3.7          |
|   | DRWN BY | RD       |                |

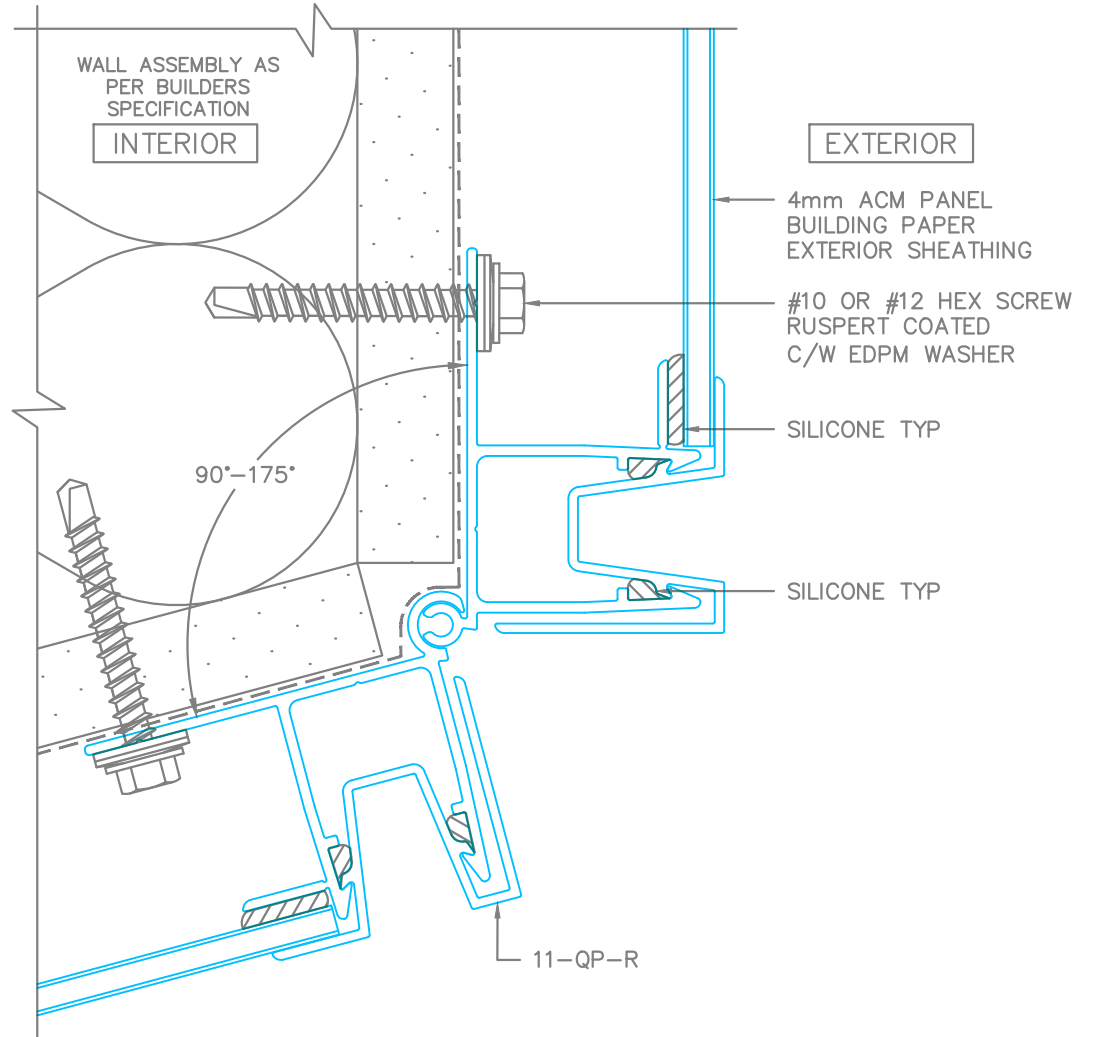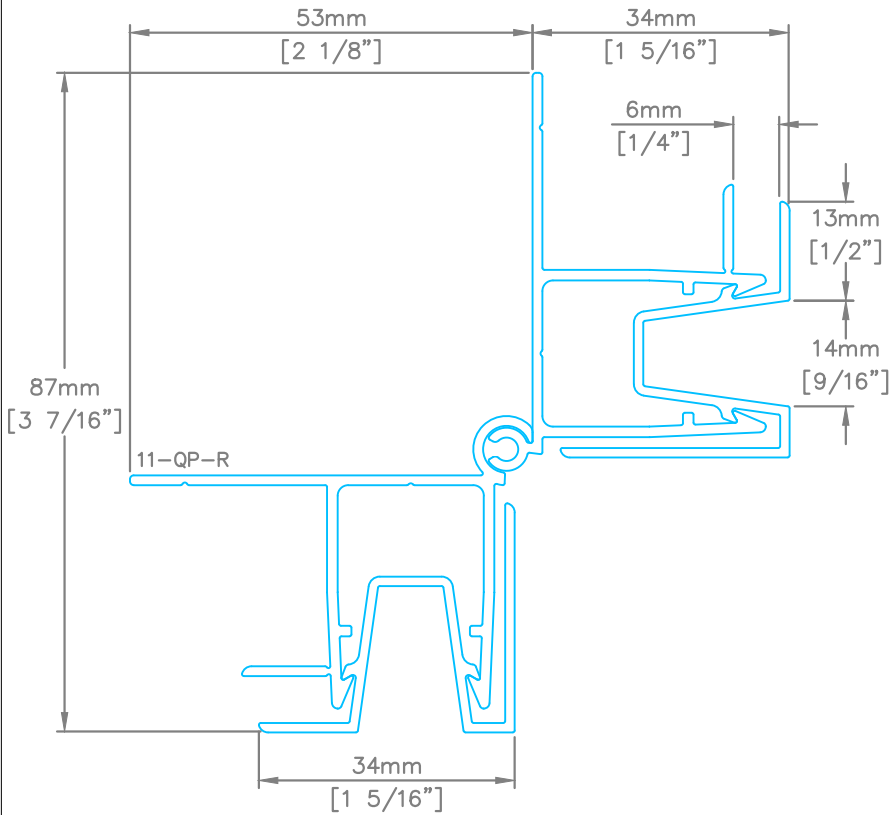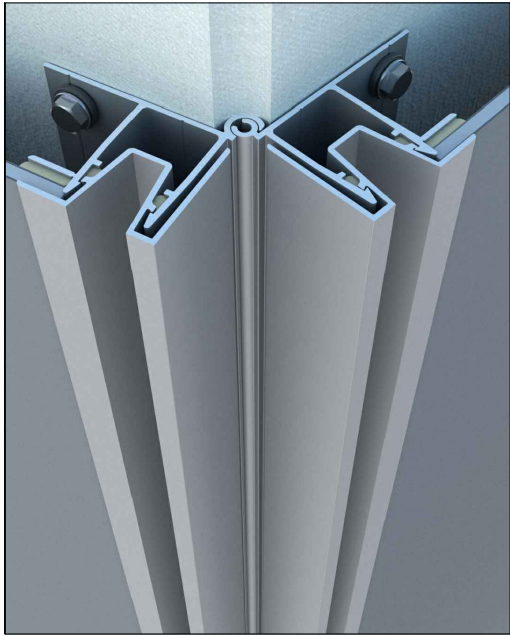

| DESCRIPTION   |         |          |                |
|---|---------|----------|----------------|
| REVEAL MULTI-ANGLE OUTSIDE CORNER DETAIL                                                                                       |         |          |                |
|  <b>QuickPanel<sup>®</sup></b><br>Systems | SCALE   | NTS      | DRAWING NUMBER |
|   | DATE    | JUNE2026 | QP3.8          |
|   | DRWN BY | RD       |                |

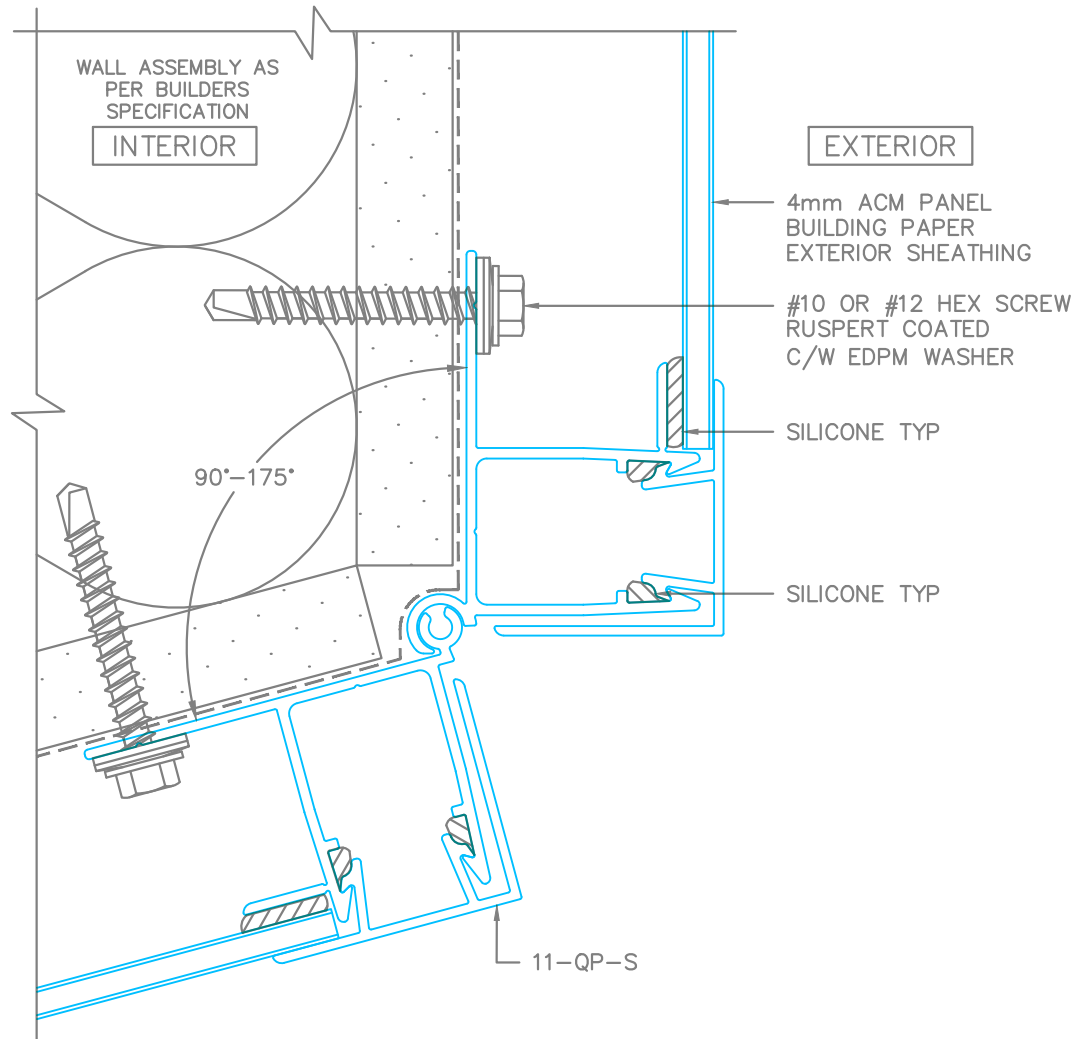
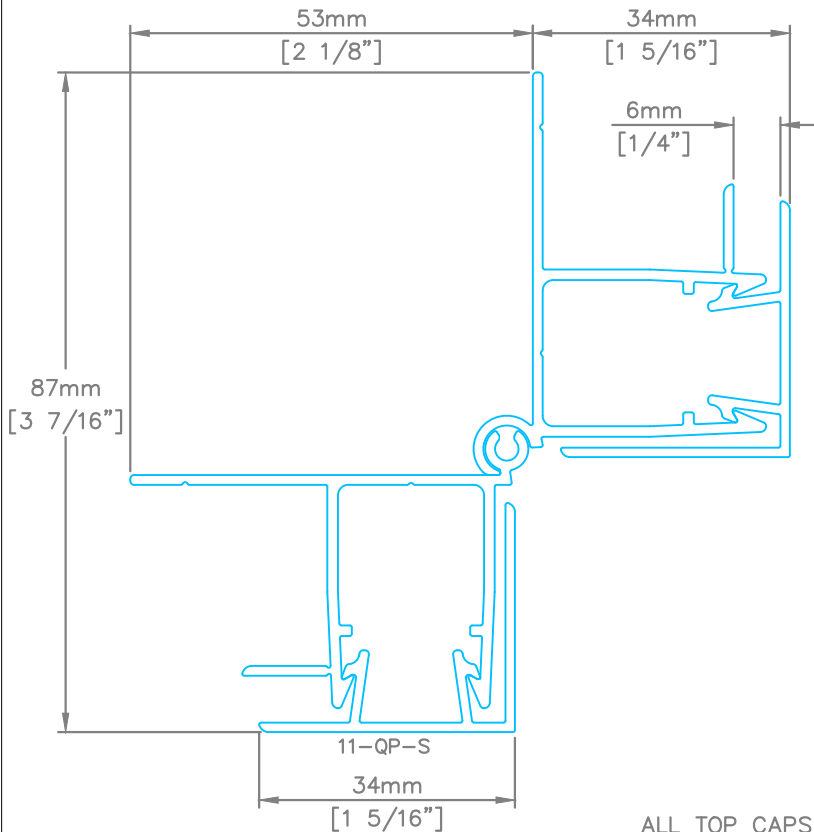
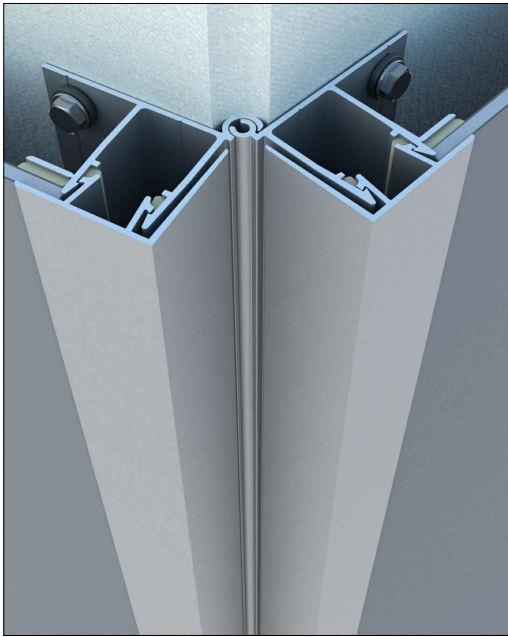


| DESCRIPTION   |         |          |                |
|---|---------|----------|----------------|
| STREAMLINE MULTI-ANGLE OUTSIDE CORNER DETAIL                                                                       |         |          |                |
|  <b>QuickPanel</b><br>Systems | SCALE   | NTS      | DRAWING NUMBER |
|   | DATE    | JUNE2026 | QP3.9          |
|   | DRWN BY | RD       |                |

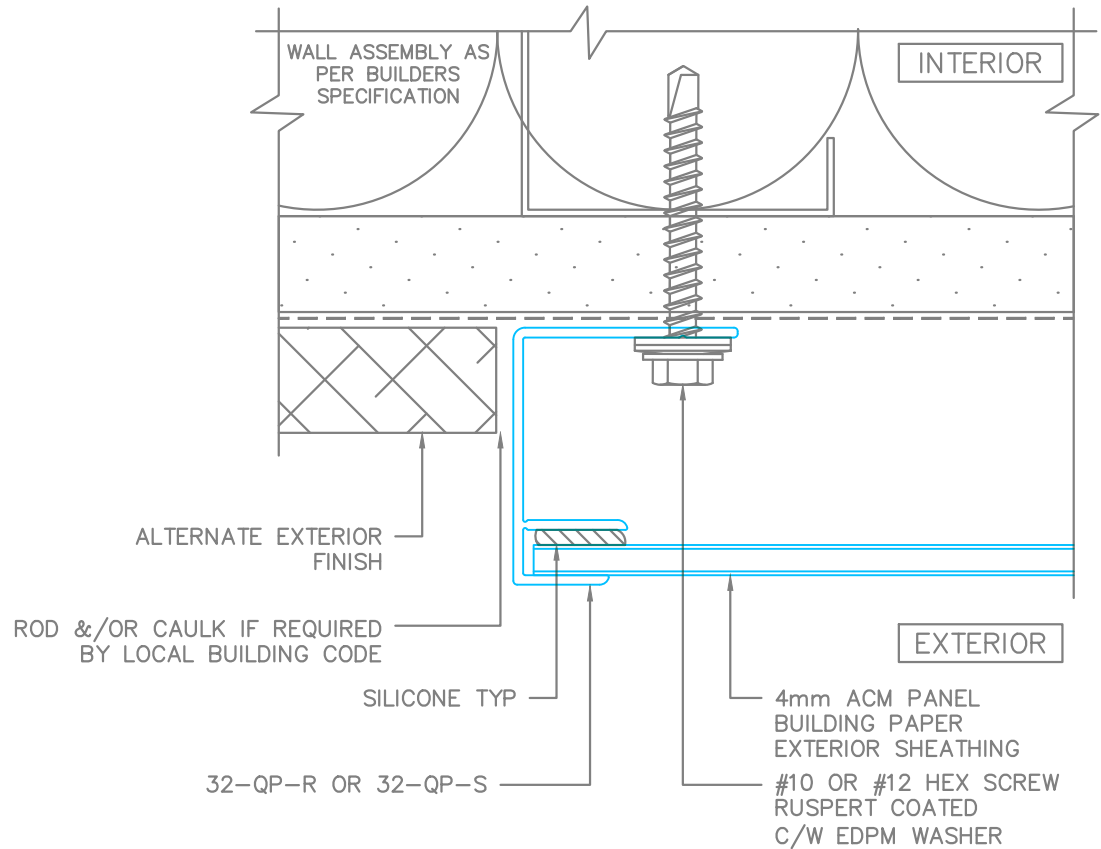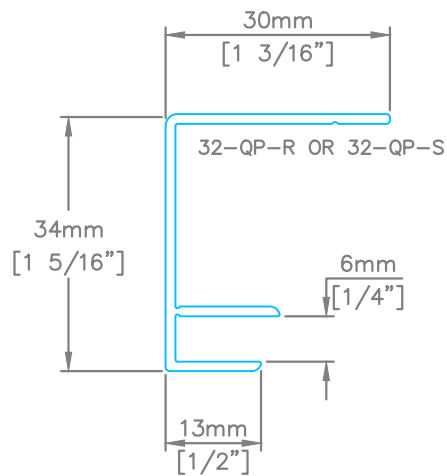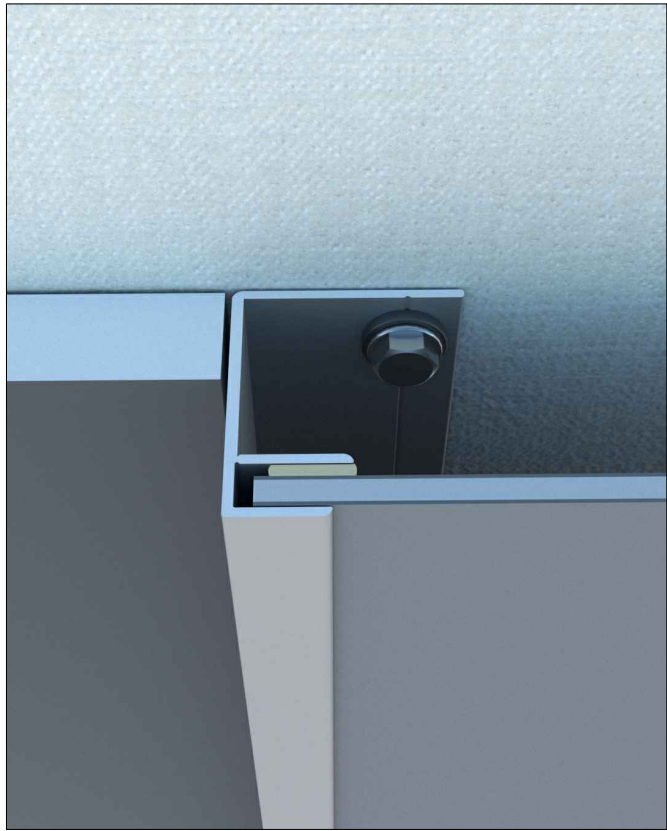

| DESCRIPTION   |         |          |                |
|---|---------|----------|----------------|
| GENERAL J TRIM DETAIL   |         |          |                |
|  <b>QuickPanel<sup>®</sup></b><br>Systems | SCALE   | NTS      | DRAWING NUMBER |
|   | DATE    | JUNE2026 | QP4.1          |
|   | DRWN BY | RD       |                |



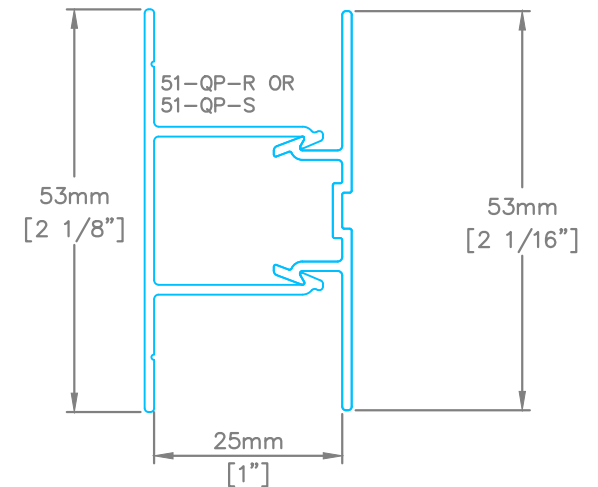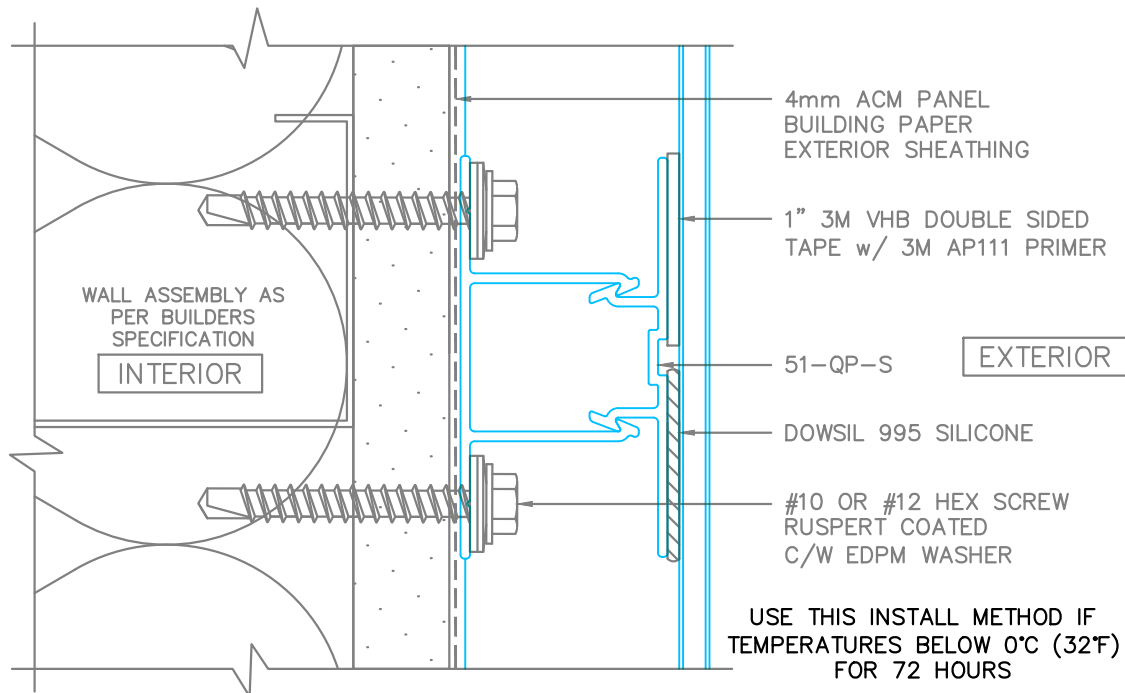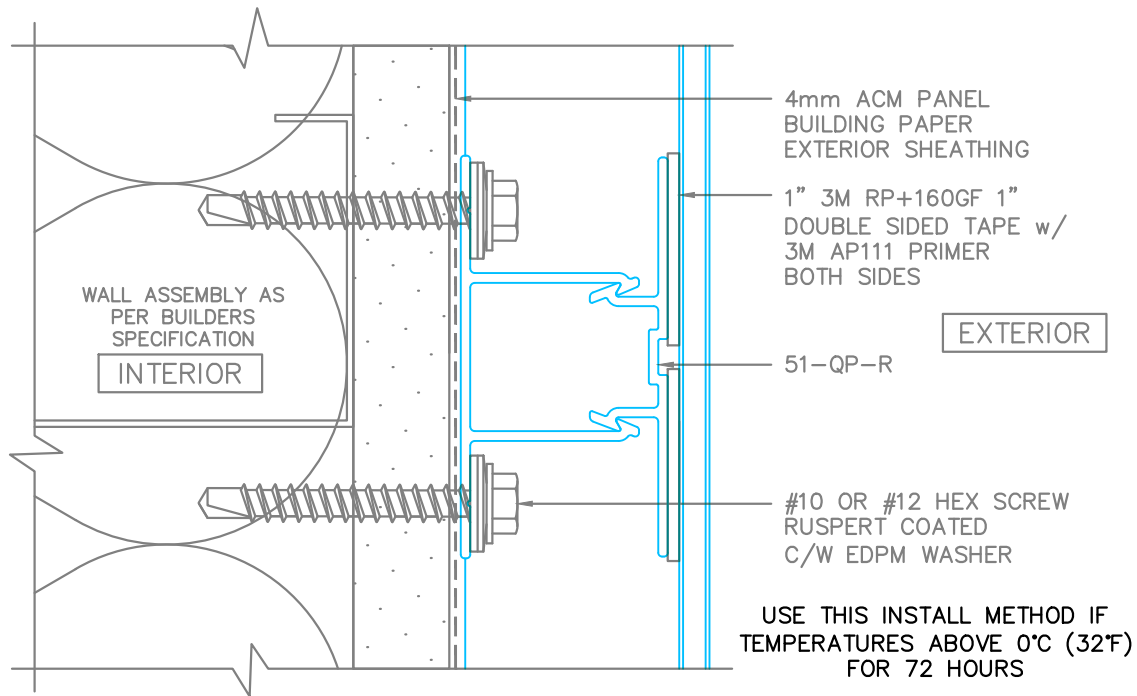

DESCRIPTION



## PANEL STIFFENER DETAIL



**QuickPanel**  
Systems

| SCALE   | NTS     | DRAWING NUMBER |
|---------|---------|----------------|
| DATE    | MAR2025 | QP4.2          |
| DRWN BY | RD/HDJ  |                |



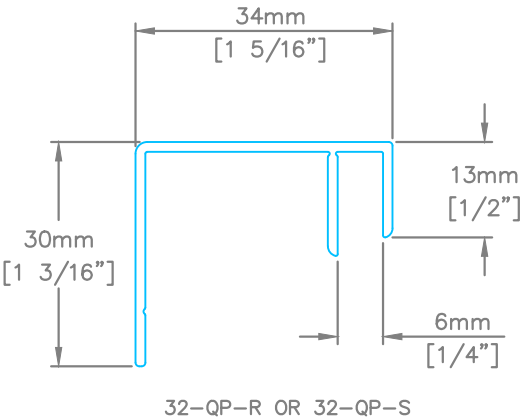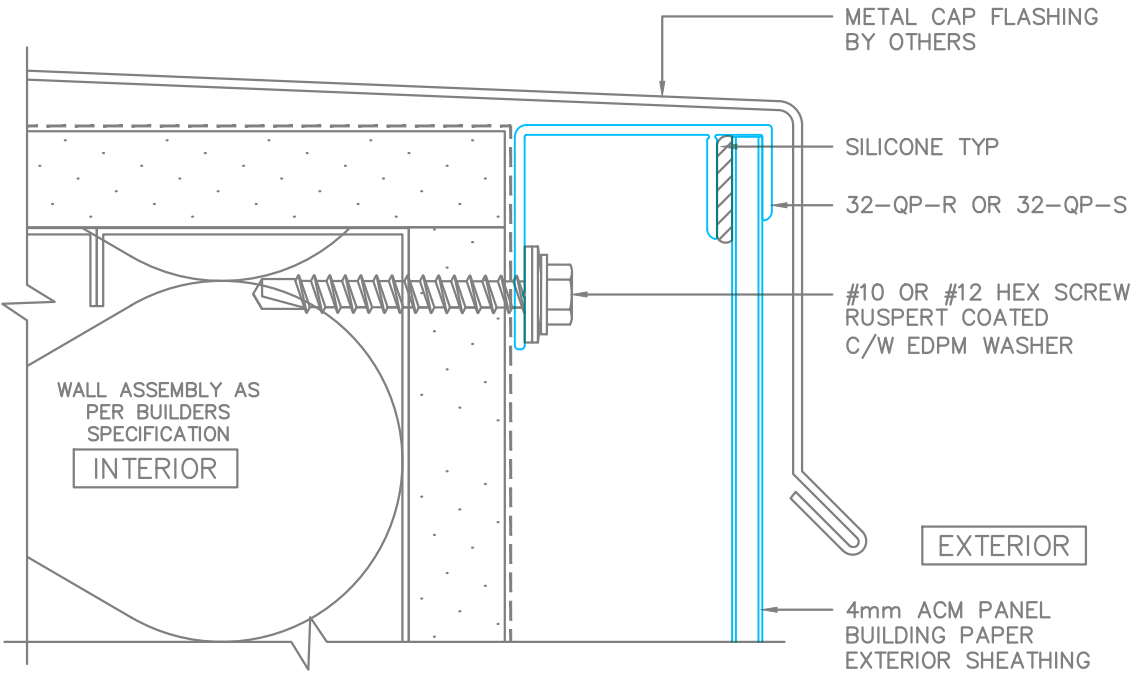

| DESCRIPTION   |         |          |                |
|---|---------|----------|----------------|
| 1-PIECE J TRIM<br>TERMINATION DETAIL                                                                               |         |          |                |
|  <b>QuickPanel</b><br>Systems | SCALE   | NTS      | DRAWING NUMBER |
|   | DATE    | JUNE2026 | QP4.3          |
|   | DRWN BY | RD       |                |